

Adjust-a-Sink®

Product Information and Specifications



Table of Contents:

Model E-140	2
Standard Configuration.....	3
Order Information & Checklist	4
Prints and Drawings	5
Model K100	9
Standard Configuration.....	10
Order Information & Checklist.....	11
Bowl Color Options.....	12
Prints and Drawings.....	13
Model K100V.....	17
Standard Configuration.....	18
Order Information & Checklist.....	19
Belvedere Bowl Color Options.....	20
Prints and Drawings.....	21

**ACCESSIBLE
SYSTEMS**

MODEL E140




- The E140 Adjust-a-Sink System elevates the shampoo bowl a total of 14” vertically.
- Height distance from the floor to the neck opening of the bowl ranges from 29” to 43”
- The basic dimensions of a unit in the “down” position are: 22” Wide, 27” Deep and 34” High (to the top of the backsplash)
- A touchpad controlled electric lift elevates the shampoo bowl (requires 120V GFCI outlet)
- Components are manufactured from stainless steel, aluminum and coated steel. The design has proven to provide years of trouble-free service when properly cleaned and maintained.

PAYMENT METHODS: Credit card, or check in advance.



cUPC Listed
File #5496

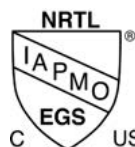

Certified to Electrical
Safety Standards
File #E10062

Model E140 Standard Configurations:

- Comfort Fit #3050 Solid Surface Shampoo Bowl (Black or White)
 - Complete with 650 Faucet, 1729 Vacuum Breaker, and Spray Hose
- Basket Strainer for Shampoo Bowl (Supplied by Accessible Systems, Inc.)
- Durable Painted Steel Drain Shroud
- Hot & Cold Water Supply Lines (1/2: FIP to 3/8 comp)
 - PLEASE NOTE: We do not supply the hot and cold shut off valves
- Patent Pending Rigid Telescoping Plumbing
 - PLEASE NOTE: We do not supply the 1 1/2" "P" trap
- Backsplash of Wilsonart laminate which is available in 2 standard colors:
 - Black or Frosty White
- 2 year warranty on all parts.


Photos of Standard E140 and CF #3050 Bowl

			
E140-BK standard BLACK - BLACK Comfort Fit #3050 - Wilsonart 1595-60 BLACK - BLACK Shroud	E140-BK standard BLACK - BLACK Comfort Fit #3050 - Wilsonart 1595-60 BLACK -STAINLESS STEEL Shroud	E140-WT standard WHITE - WHITE Comfort Fit #3050 - Wilsonart 1573-60 WHITE - WHITE Shroud	E140-WT standard WHITE - WHITE Comfort Fit #3050 - Wilsonart 1573-60 WHITE -STAINLESS STEEL Shroud

Fixture Choices for Model E140



ORDER CHECKLIST FOR E140 MODEL ONLY

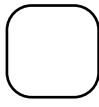☐ Comfort Fit #3050	Bowl Selection - Model E140 is only compatible with our Comfort Fit #3050 Bowl
☐ Black ☐ White ☐ Other: _____	Bowl Color - Standard white and black ship the quickest. Choose from :  White  Black  Almond Note: Black color has metallic gold fleck
☐ Standard ☐ WI, OR, CA approved	Fixture Choice - Standard Fixture Set is a single lever valve with whiz sprayer on the opposite corner. Contact us for WI, OR & CA ASME A112.18.1 requirements.
☐ Black ☐ White ☐ Custom (mfr/color): _____	Laminate Color Choice - <u>Stock laminate</u> colors included in base price are: Black (Wilsonart 1595-60) and White (Wilsonart 1573-60). If requesting a <u>special laminate</u> please provide the manufacturer's name and color code number. There will be a modest up-charge for custom color choices - please call for a quote.
☐ Horizontal ☐ Vertical	Grain Orientation for Custom Laminates - For Custom Laminate choices please indicate the orientation of the grain (if applicable).
☐ Black ☐ White ☐ Stainless Steel	Shroud Color - Black and White are included in the base price. Optional upgrade to a Stainless Steel shroud is available for an up charge.
QTY _____	Number of units being ordered.
☐ 1701 Poly Hair Trap ☐ 8750 Cast Iron Hair Trap ☐ 750 Chrome Hair Trap	Optional Hair Interceptor - Do you need a hair trap? We offer three (3) choices of optional hair interceptors/traps.
☐ 1070 Mixing Valve	Optional Anti-Scald Mixing Valve - Are you required to have an anti-scald mixing valve? We offer a kit with ASSE 1070 valve that can be installed on the mounting panel.

Ship to Contact:
(name, number) _____


Project Name
and Location: _____

Ship to Address: _____

ITEM	QTY	FILE NUMBER	TITLE
1	1	40550	LIFT UNIT - E140
2	1	40340	DRAIN SUPPORT BRACKET
3	1	40360	SHROUD - LH
4	1	40420	FRONT PANEL
5	1	40460	DRAIN CLAMP BRACKET
6	1	40480	SHROUD - RH
7	1	40540	SINK BRACKET
8	1	40560	CONTROL ASSEMBLY
9	1	40180	DOUBLE HOSE CLAMP
10	1	K100-83-1	FAUCET
11	1	K100-83-2	VACUUM BREAKER
12	1	K100-83-5	SPRAY HOSE
13	1	T1514	TELESCOPING DRAIN - MODEL T1514
14	1	MODEL 3050	SHAMPOO SINK - MODEL 3050
15	1	20260	SINK BASKET STRAINER
16	1	BASKET STRAINER NUT	BASKET STRAINER NUT (REF)
17	1	BASKET STRAINER GASKET	BASKET STRAINER GASKET (REF)
18	1	LEVELING BOLT	LEVELING BOLT (REF)
19	1	MIXING VALVE	MIXING VALVE (REF)
20	1	WATER HOSE CLAMP	WATER HOSE CLAMP (REF)

NOTES:


1. LOWER ITEM 19 (CLAMP) INDICATED CAN BE USED IF ITEM 18 OPTION (MIXING VALVE) IS NOT SELECTED
2. ITEM 9 CAN BE USED IN PLACE OF ITEM 20 IN THE LOWER POSITION IF PREFERRED

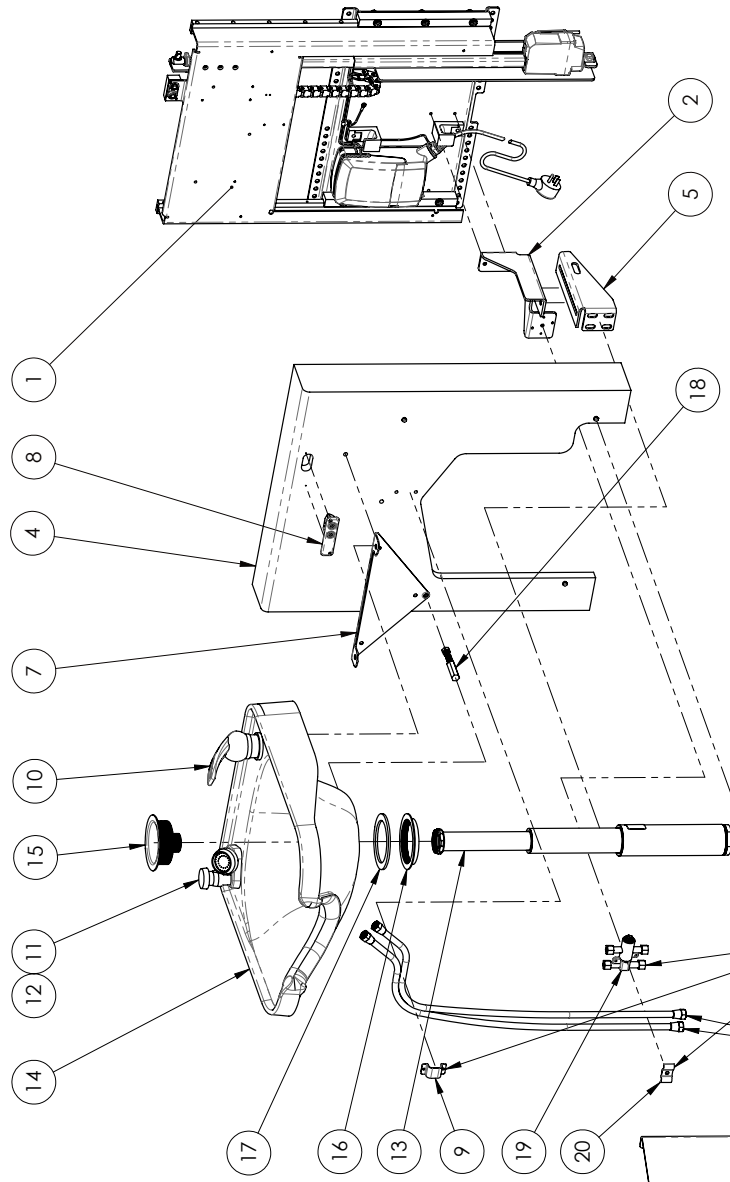


REVISIONS		
ZONE	REV.	DESCRIPTION
	A	INITIAL RELEASE
	B	ADDED MIXING VALVE
	C	UPDATED BOM ENTRIES, ADDED SHEET 4
		DATE
		4/2/2017
		3/4/2018
		3/21/2018

APPROVED		
		A.OILSON
		A.OILSON
		A.OILSON


DRAFTER AJW		DATE 04-02-17	ACCESSIBLE SYSTEMS, INC.	
DESIGNER A.OILSON		DATE 03-12-17	9917 13TH AVENUE NORTH - MPLS, MN 55441 PHONE: 612. 238. 4600	
CHECKER		DATE	TITLE TELESCOPING DRAIN - AUTO	
CUSTOMER APPROVAL		DATE	PROPRIETARY AND CONFIDENTIAL The information contained in this drawing is sole property of Accessible Systems, Inc. Any reproduction in whole or in part without written permission is strictly prohibited.	
ANGLES $\pm 0.5^\circ$ MATERIAL FINISH		SIZE B DRAWING NO. E140		
THIRD ANGLE PROJECTION 		DO NOT SCALE DRAWING WWW.ADJUSTASINK.COM 1 OF 4		

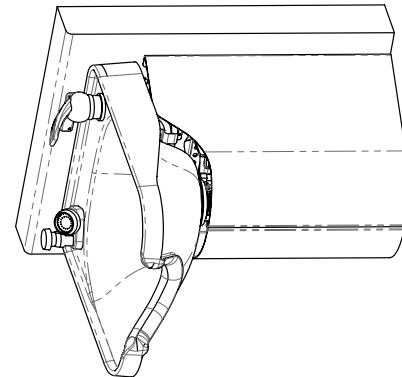


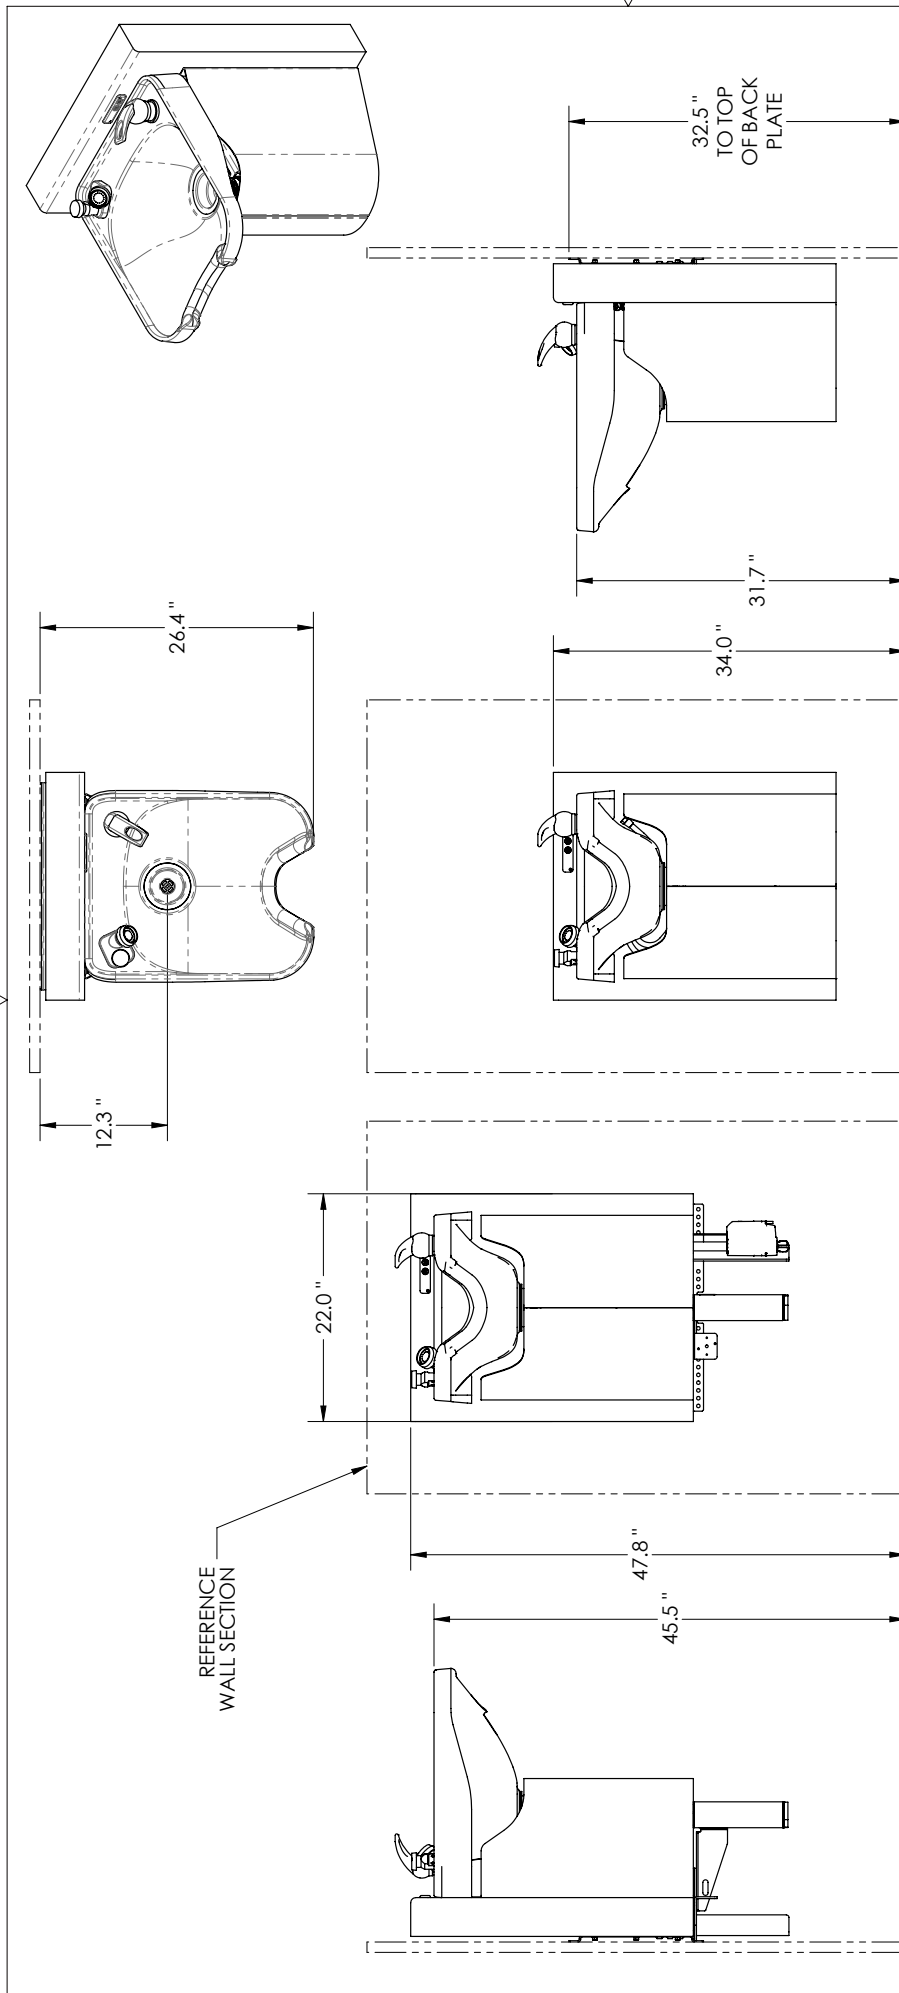


NEXT ASSY

MM (INCH) 25.4MM (1 INCH)	DRAWER	DATE	ACCESSIBLE SYSTEMS, INC. 9917 13TH AVENUE NORTH - MPLS, MN 55441 PHONE: 612. 238. 4600	
	AJW	04-02-17		
MM INCHES	DESIGNER	DATE	TELESCOPING DRAIN - AUTO	
	A. OLSON	03-12-17		
MM INCHES	CHECKER	DATE	PROPRIETARY AND CONFIDENTIAL The information contained in this drawing is sole property of Accessible Systems, Inc. Any reproduction in whole or in part without written permission is strictly prohibited.	
ANGLES ± 0.5°	CUSTOMER APPROVAL	DATE	DO NOT SCALE DRAWING	
MATERIAL				
FINISH			WWW.ADJUSTASINK.COM	
THIRD ANGLE PROJECTION			2 OF 4	

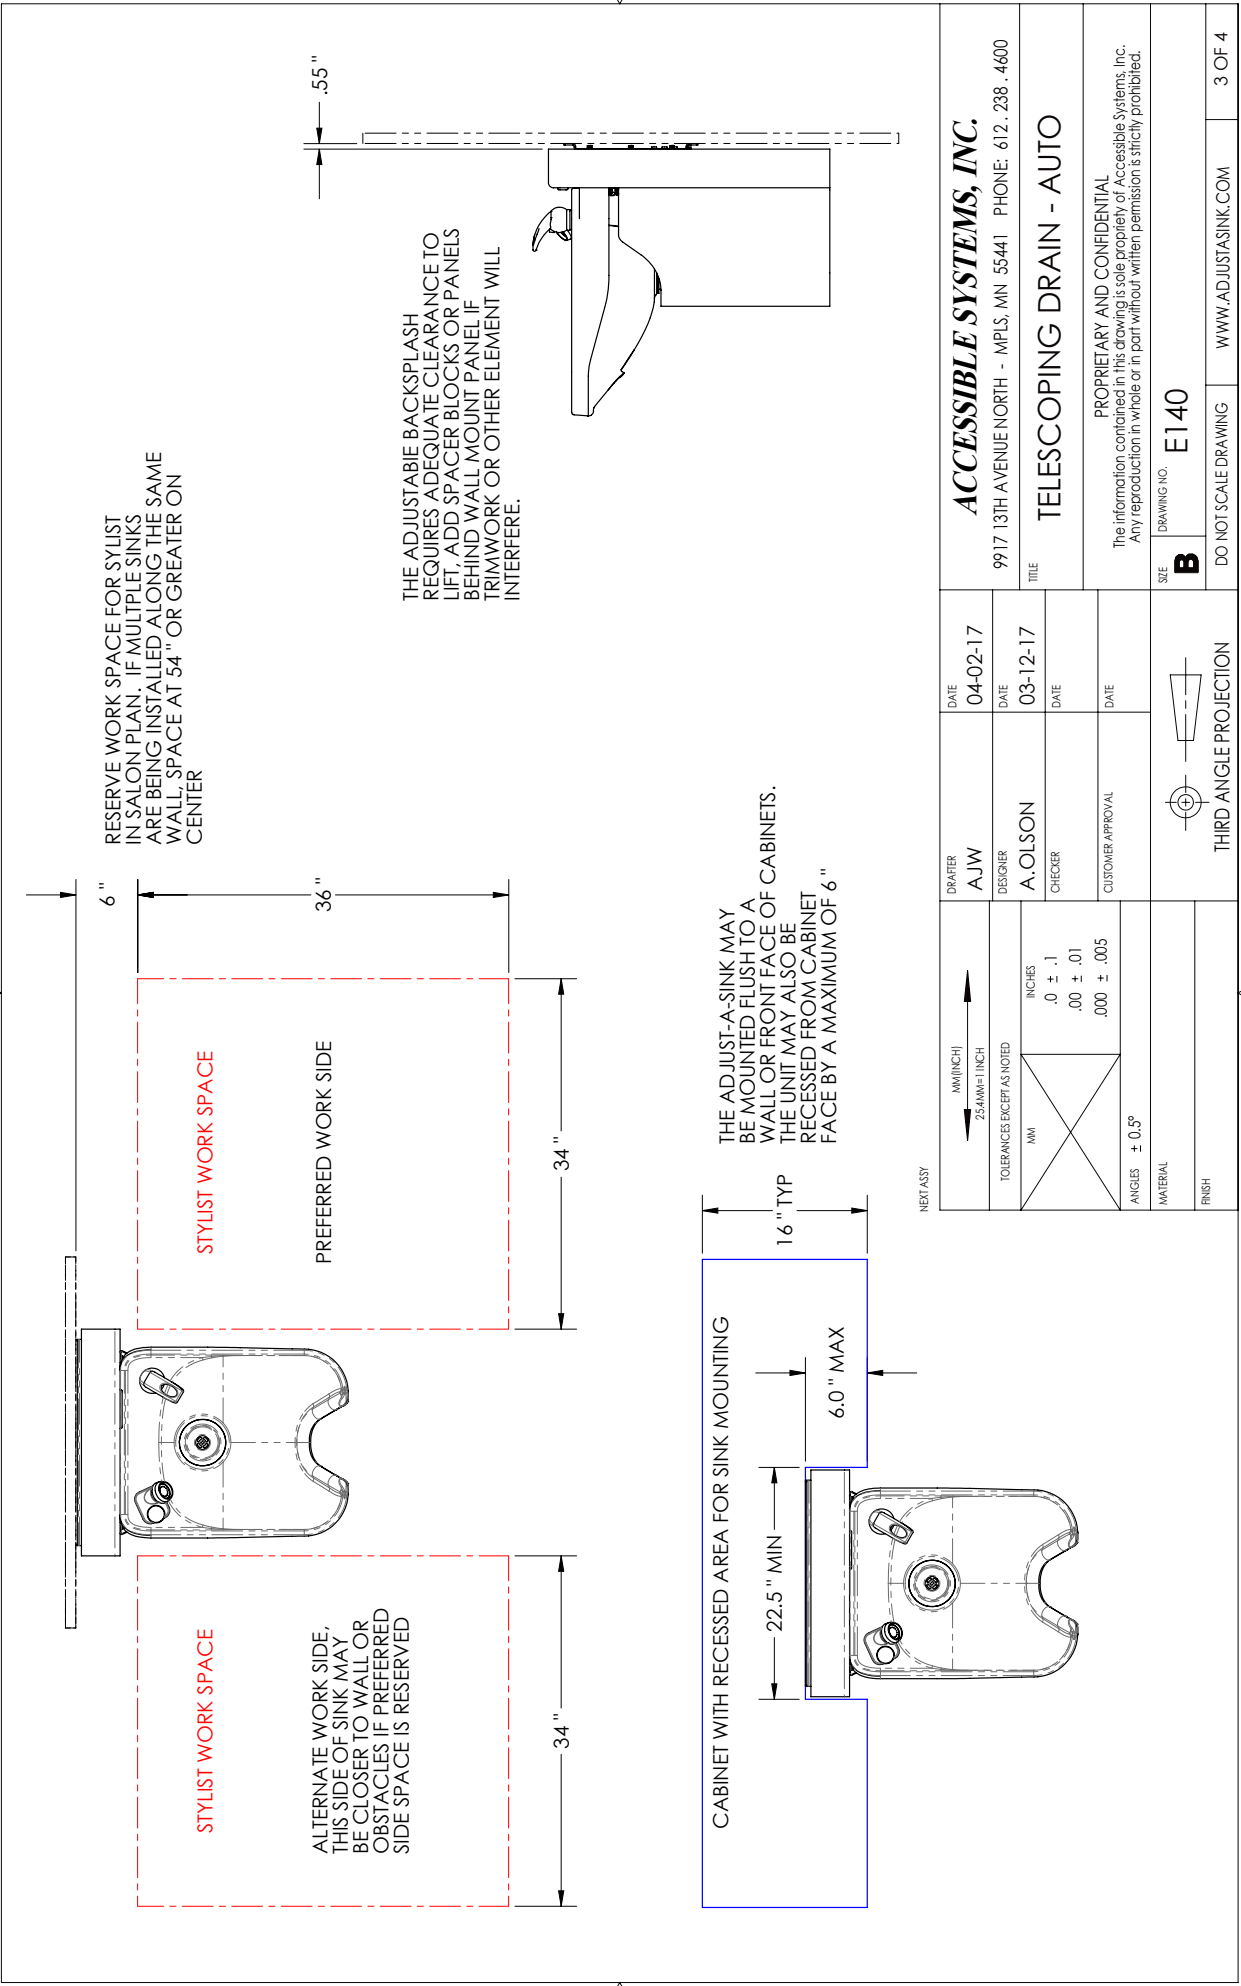

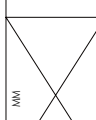NEXT ASSY	MM (INCH)  2.54MM=1 INCH		DRAWER AJW	DATE 04-02-17	ACCESSIBLE SYSTEMS, INC. 9917 13TH AVENUE NORTH - MPLS, MN 55441 PHONE: 612. 238. 4600	
	TOLERANCES EXCEPT AS NOTED		DESIGNER A. OLSON	DATE 03-12-17		
		MM  INCHES .0 ± .1 .00 ± .01 .000 ± .005	CHECKER	DATE	TITLE TELESCOPING DRAIN - AUTO	
		ANGLES ± 0.5°	CUSTOMER APPROVAL			
		MATERIAL	 THIRD ANGLE PROJECTION		SIZE B	DRAWING NO. E140
		FINISH			DO NOT SCALE DRAWING	WWW.ADJUSTASINK.COM

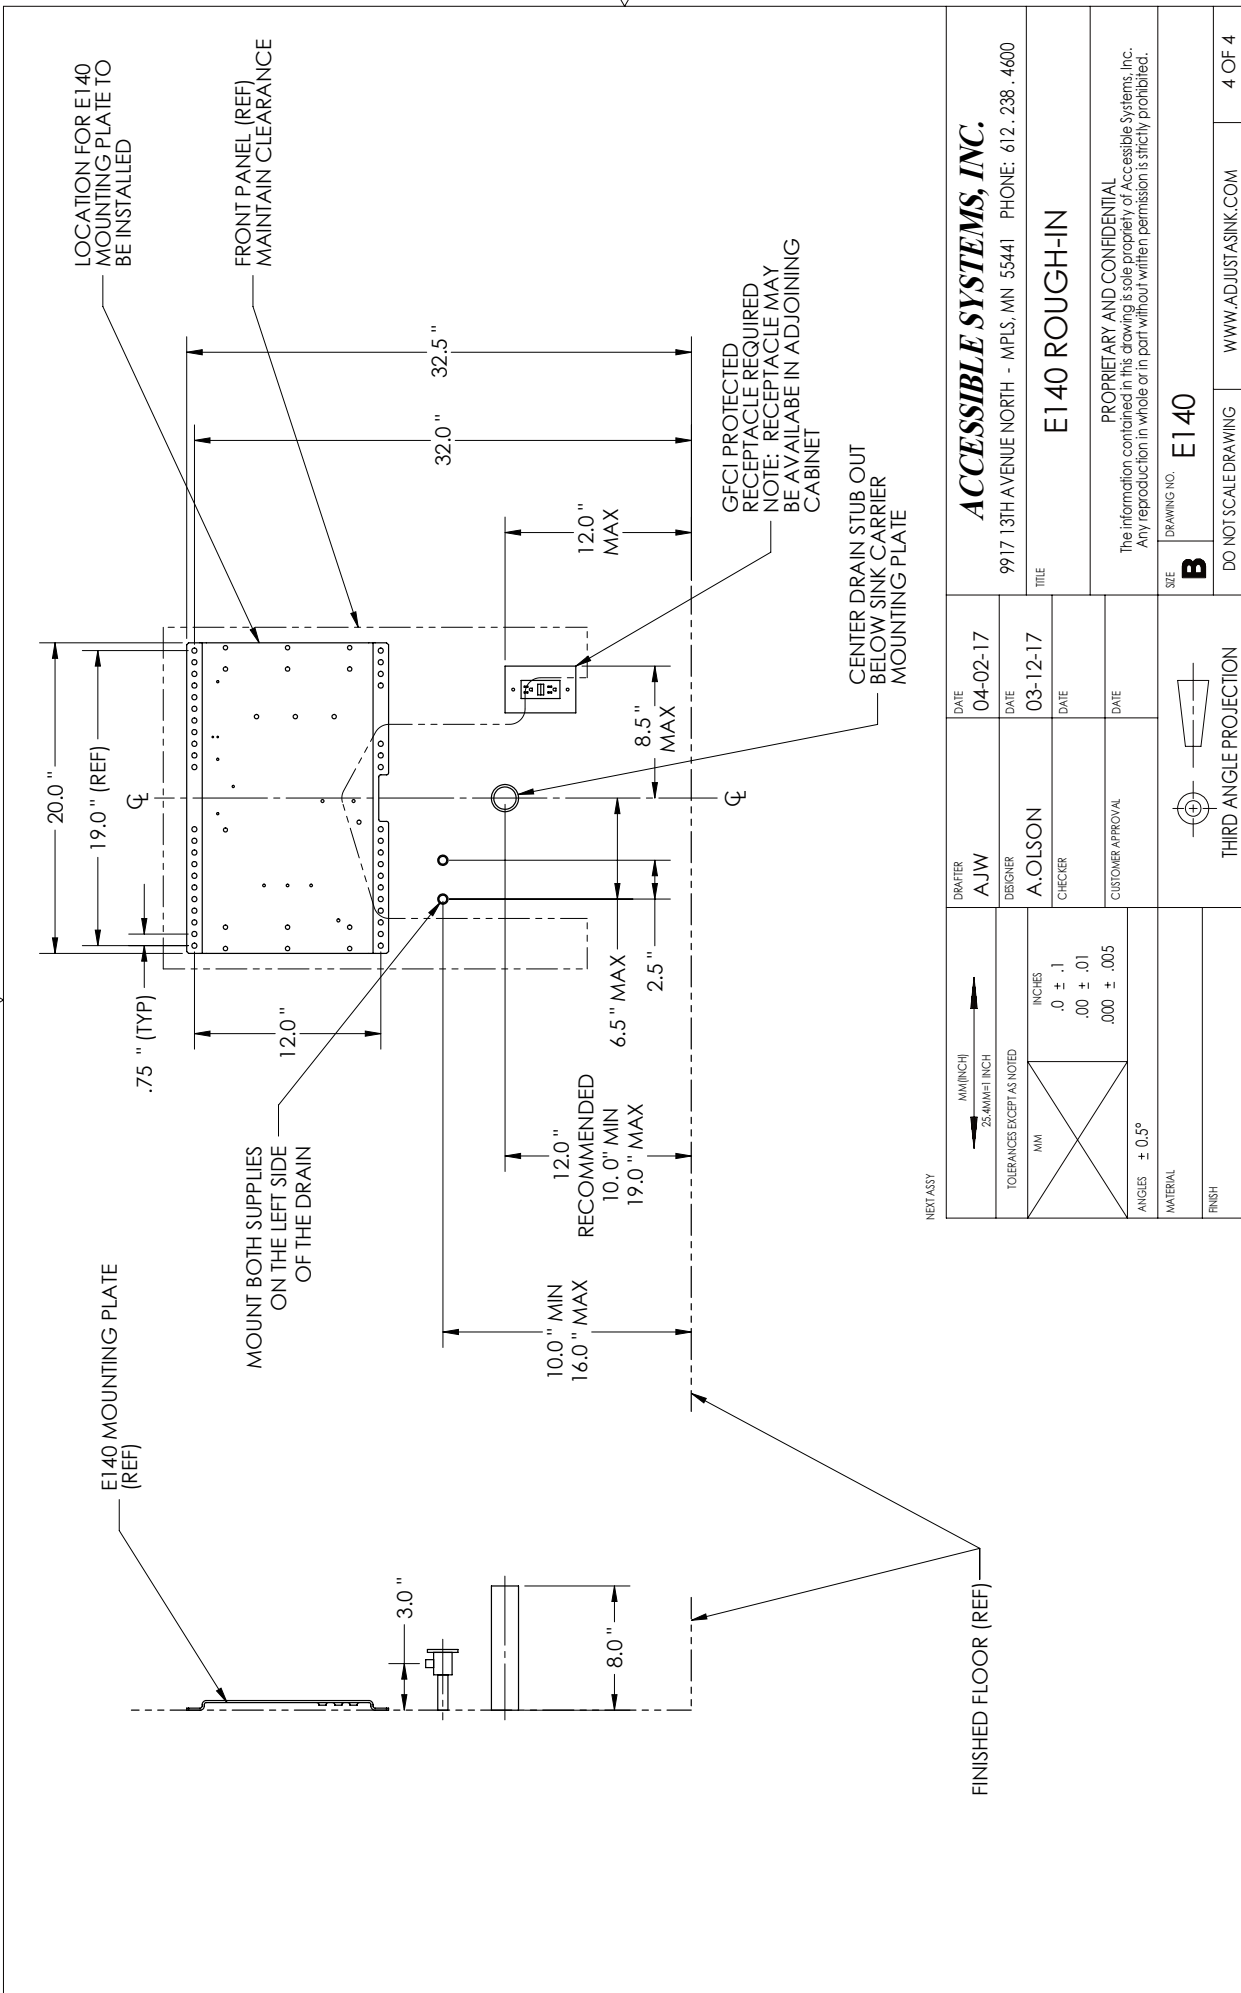

NEXT ASSY

	DRAWER AJW	DATE 04-02-17	ACCESSIBLE SYSTEMS, INC. 9917 13TH AVENUE NORTH - MPLS, MN 55441 PHONE: 612.238.4600	
	DESIGNER A. OLSON	DATE 03-12-17		
	CHECKER	DATE	E140 ROUGH-IN	
	CUSTOMER APPROVAL	DATE	PROPRIETARY AND CONFIDENTIAL The information contained in this drawing is sole property of Accessible Systems, Inc. Any reproduction in whole or in part without written permission is strictly prohibited.	
			SIZE B	DRAWING NO. E140
THIRD ANGLE PROJECTION			DO NOT SCALE DRAWING	WWW.ADJUSTASINK.COM
			4 OF 4	

MODEL K100



- The K100 Adjust-a-Sink System elevates the shampoo bowl a total of 12" vertically.
- Height distance from the floor to the neck opening of the bowl ranges from 31" to 43" OR 29" to 41" (set at installation)
- The basic dimensions of a unit in the "down" position are: 22": Wide, 27" Deep and 36" High (to the top of the backsplash)
- A self-contained, maintenance-free foot operated hydraulic pump provides the lift capacity needed to raise the shampoo bowl. The hydraulic pump's foot pedal is free to rotate approximately 90 degrees to the side anytime the operator requires.
- Components are manufactured from stainless steel, aluminum, and coated steel. The design has proven to provide years of trouble-free service when properly cleaned and maintained.

PAYMENT METHODS: Credit card, or check in advance.



cUPC Listed
File #5496

Model K100 Standard Configurations:

- Comfort Fit #3050 Solid Surface Shampoo Bowl in Black, White or Almond
 - Complete with single lever faucet, vacuum breaker, and spray hose
- Basket Strainer for Shampoo Bowl (Supplied by Accessible Systems, Inc)
- Durable Painted Steel Drain Shroud in Black, White or Almond
- Hot & Cold Water Supply Lines (1/2: FIP to 3/8 comp)
 - PLEASE NOTE we do not supply the hot and cold shut off valves
- Patent Pending Rigid Telescoping Plumbing
 - PLEASE NOTE we do not supply the 1 1/2" "P" trap
- Easy-to-Use Hydraulic Pump - made in the USA - 5 Year Warranty
- 2 year warranty on all other parts and workmanship
- Backboard & backsplash of Wilsonart laminate which is available in 3 standard colors:
 - Black, Frosty White or Almond

Photos and Colors for K100 Standard Configurations with CF #3050 Bowl

			
K100-BK standard BLACK - BLACK Comfort Fit #3050 - Wilsonart 1595-60 Black - BLACK Painted Shroud	K100-WT standard WHITE - WHITE Comfort Fit #3050 - Wilsonart 1573-60 Frosty White -WHITE Painted Shroud	K100-AL standard ALMOND - ALMOND Comfort Fit #3050 - Wilsonart D30-60 Natural Almond -ALMOND Painted Shroud	K100-BK with SSS Up-Grade - BLACK Comfort Fit #3050 - Wilsonart 1595-60 Black -STAINLESS STEEL Shroud

Fixture Choices for Model K100



ORDER CHECKLIST FOR K100 MODEL ONLY

☐ Comfort Fit #3050 ☐ Marble Products 3000W	Bowl Selection - K100 comes standard with a Comfort Fit #3050 Solid Surface bowl. May substitute for a Marble Products 3000W Cultured Marble Bowl (by request) at no charge.
☐ Black ☐ White ☐ Almond ☐ Other: _____	Bowl Color - Standard black, white and almond ship the quickest. See next page for other bowl color choices.
☐ 550 Faucet / 1729 VB ☐ WI, OR, CA Approved	Fixture Choice - Standard fixture set is a single lever valve with whiz sprayer on the opposite corner. Contact us for WI, OR & CA ASME A112.18.1 requirements.
☐ Black ☐ White ☐ Almond ☐ Custom (mfr/color): _____	Laminate Color Choice - Stock laminate colors included in base price are: Black (Wilsonart 1595-60), White (Wilsonart 1573-60), and Almond (Wilsonart D30-60). If requesting a special laminate please provide the manufacturer's name and color code number. There will be a modest up-charge for custom color choices - please call for a quote.
☐ Horizontal ☐ Vertical	Grain Orientation for Custom Laminates - For Custom Laminate choices please indicate the orientation of the grain (if applicable).
☐ Black ☐ White ☐ Almond ☐ Stainless Steel	Shroud Color - Black, white and almond are included in the base price. Optional upgrade to a Stainless Steel shroud is available for an up charge.
QTY _____	Number of units being ordered.
☐ 1701 Poly Hair Trap ☐ 8750 Cast Iron Hair Trap ☐ 750 Chrome Hair Trap	Optional Hair Interceptor - Do you need a hair trap? We offer three (3) choices of optional hair interceptors/traps.
☐ 1070 Mixing Valve	Optional Anti-Scald Mixing Valve - Are you required to have an anti-scald mixing valve? We offer a kit with ASSE 1070 valve that can be installed on the mounting panel.


Ship to Contact:
(name, number) _____

Project Name _____
and Location: _____

Ship to Address: _____

K100 BOWL COLOR OPTIONS

Comfort Fit #3050 Bowl Color Options

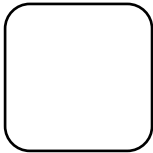

White



Black



Almond

Note: Black color has metallic gold fleck

Marble Products 3000W Bowl Solid Color Options



140 Flame Red



301 Nutmeg



305 White




306 Black



309 Charcoal



311 Sand

 

314 Ginger



318 Mist Grey




319 Spanish Red




322 Pearl



332 Almond

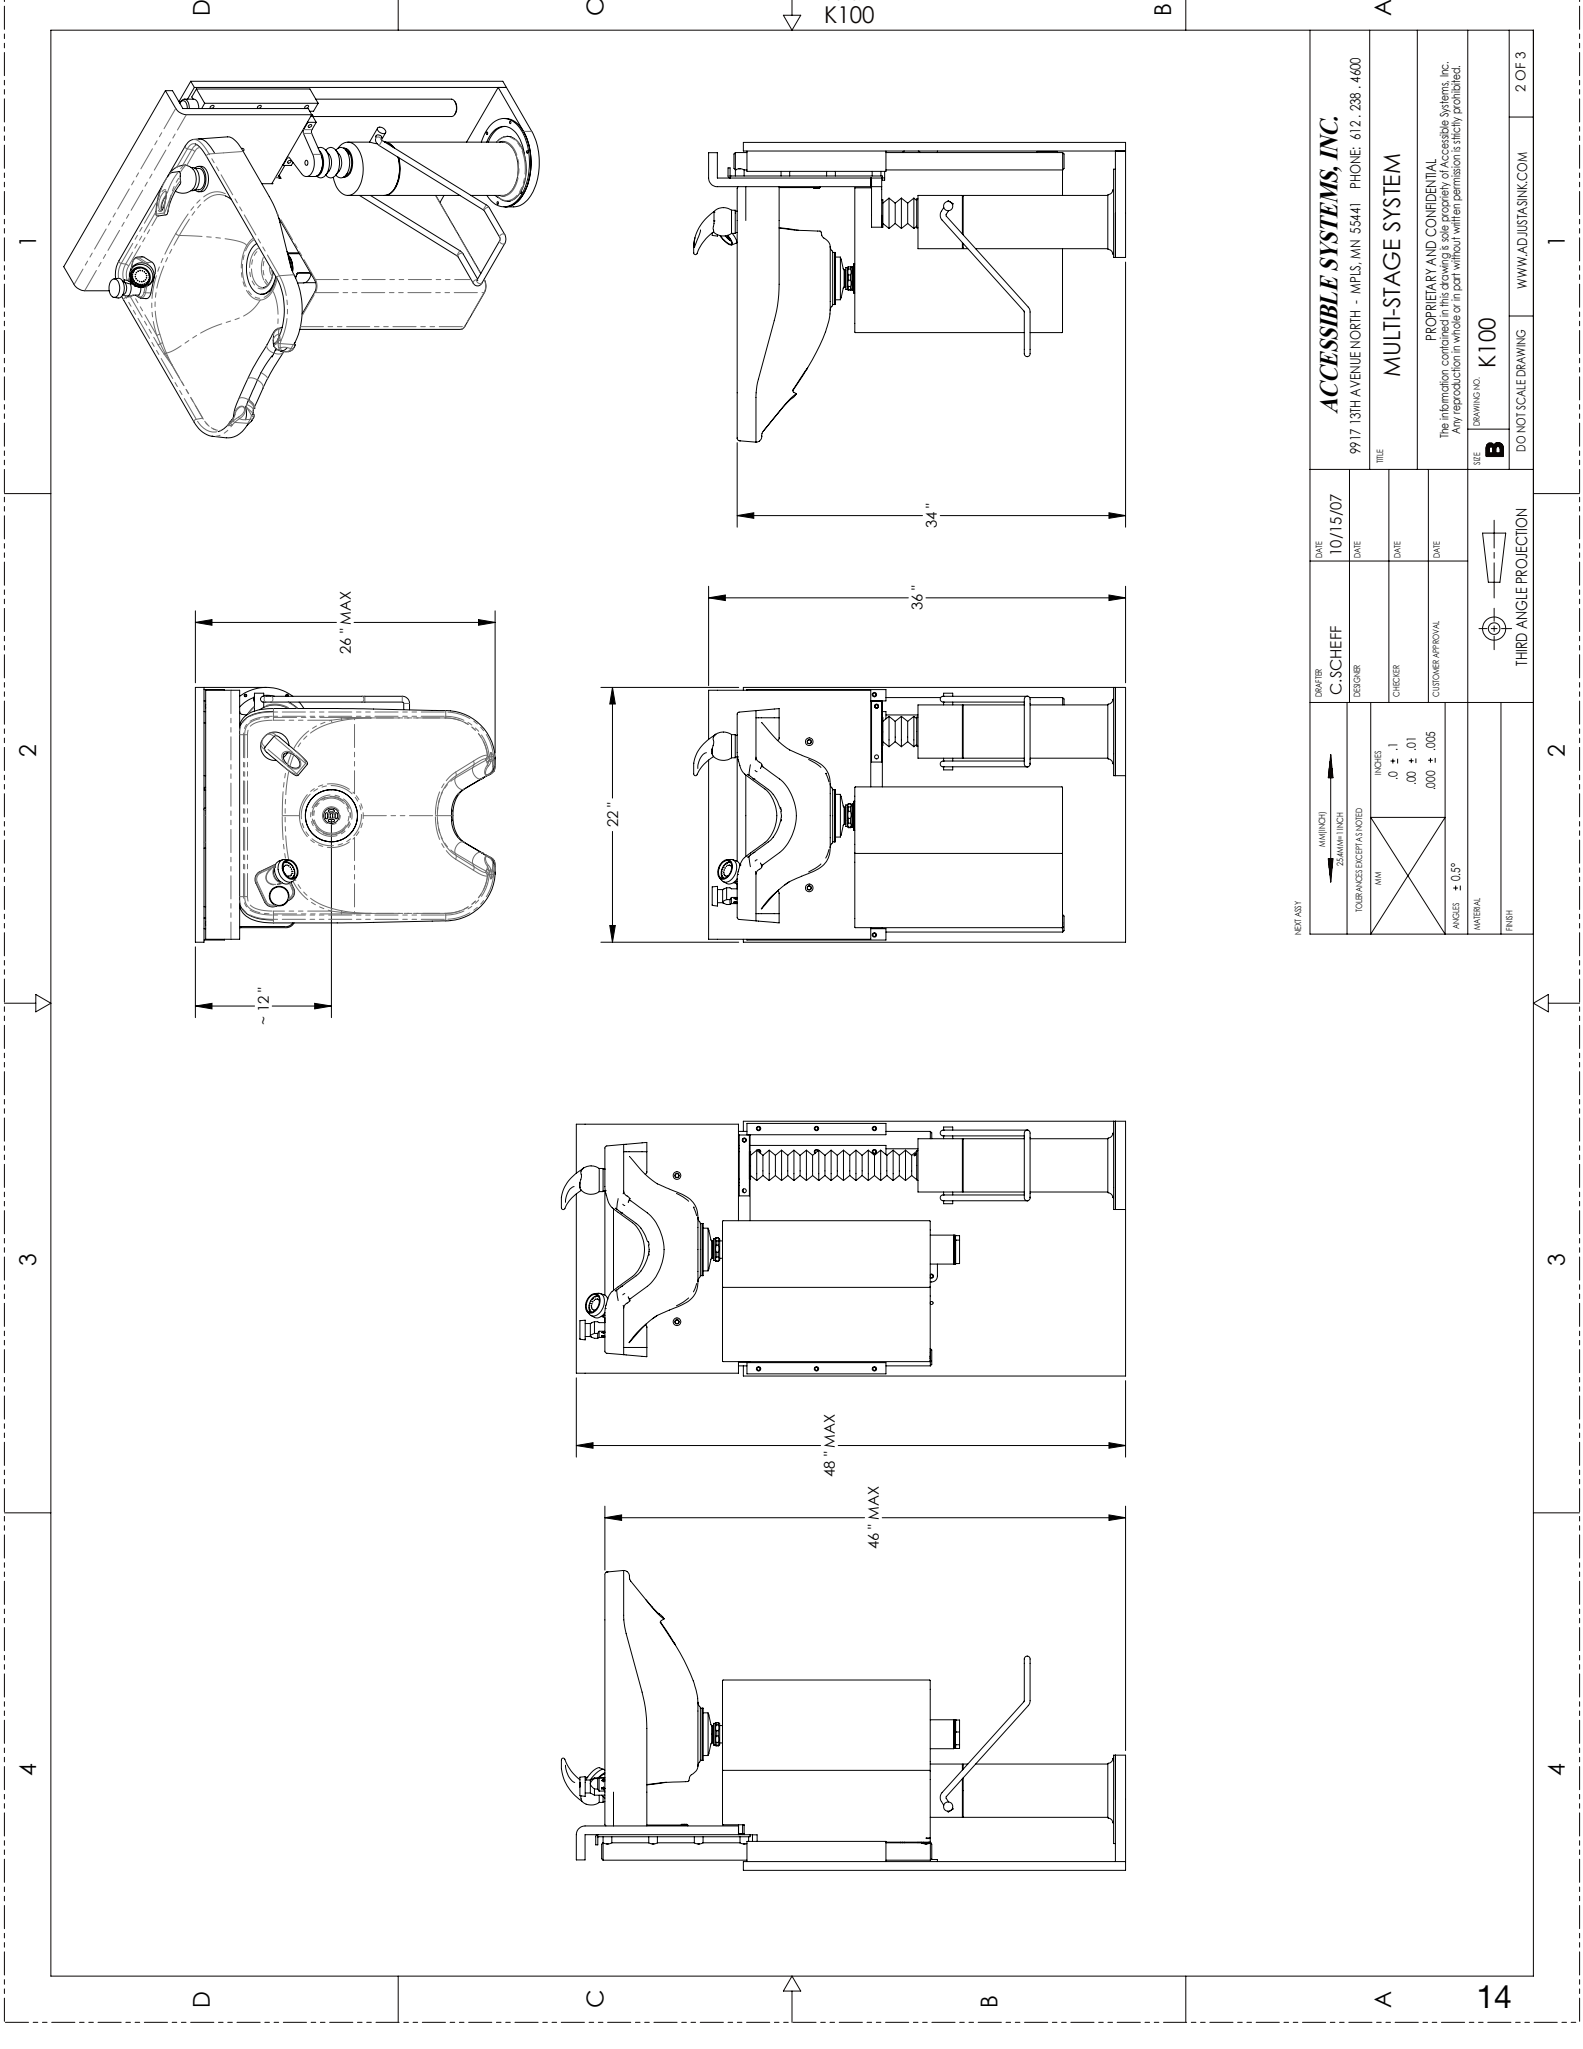

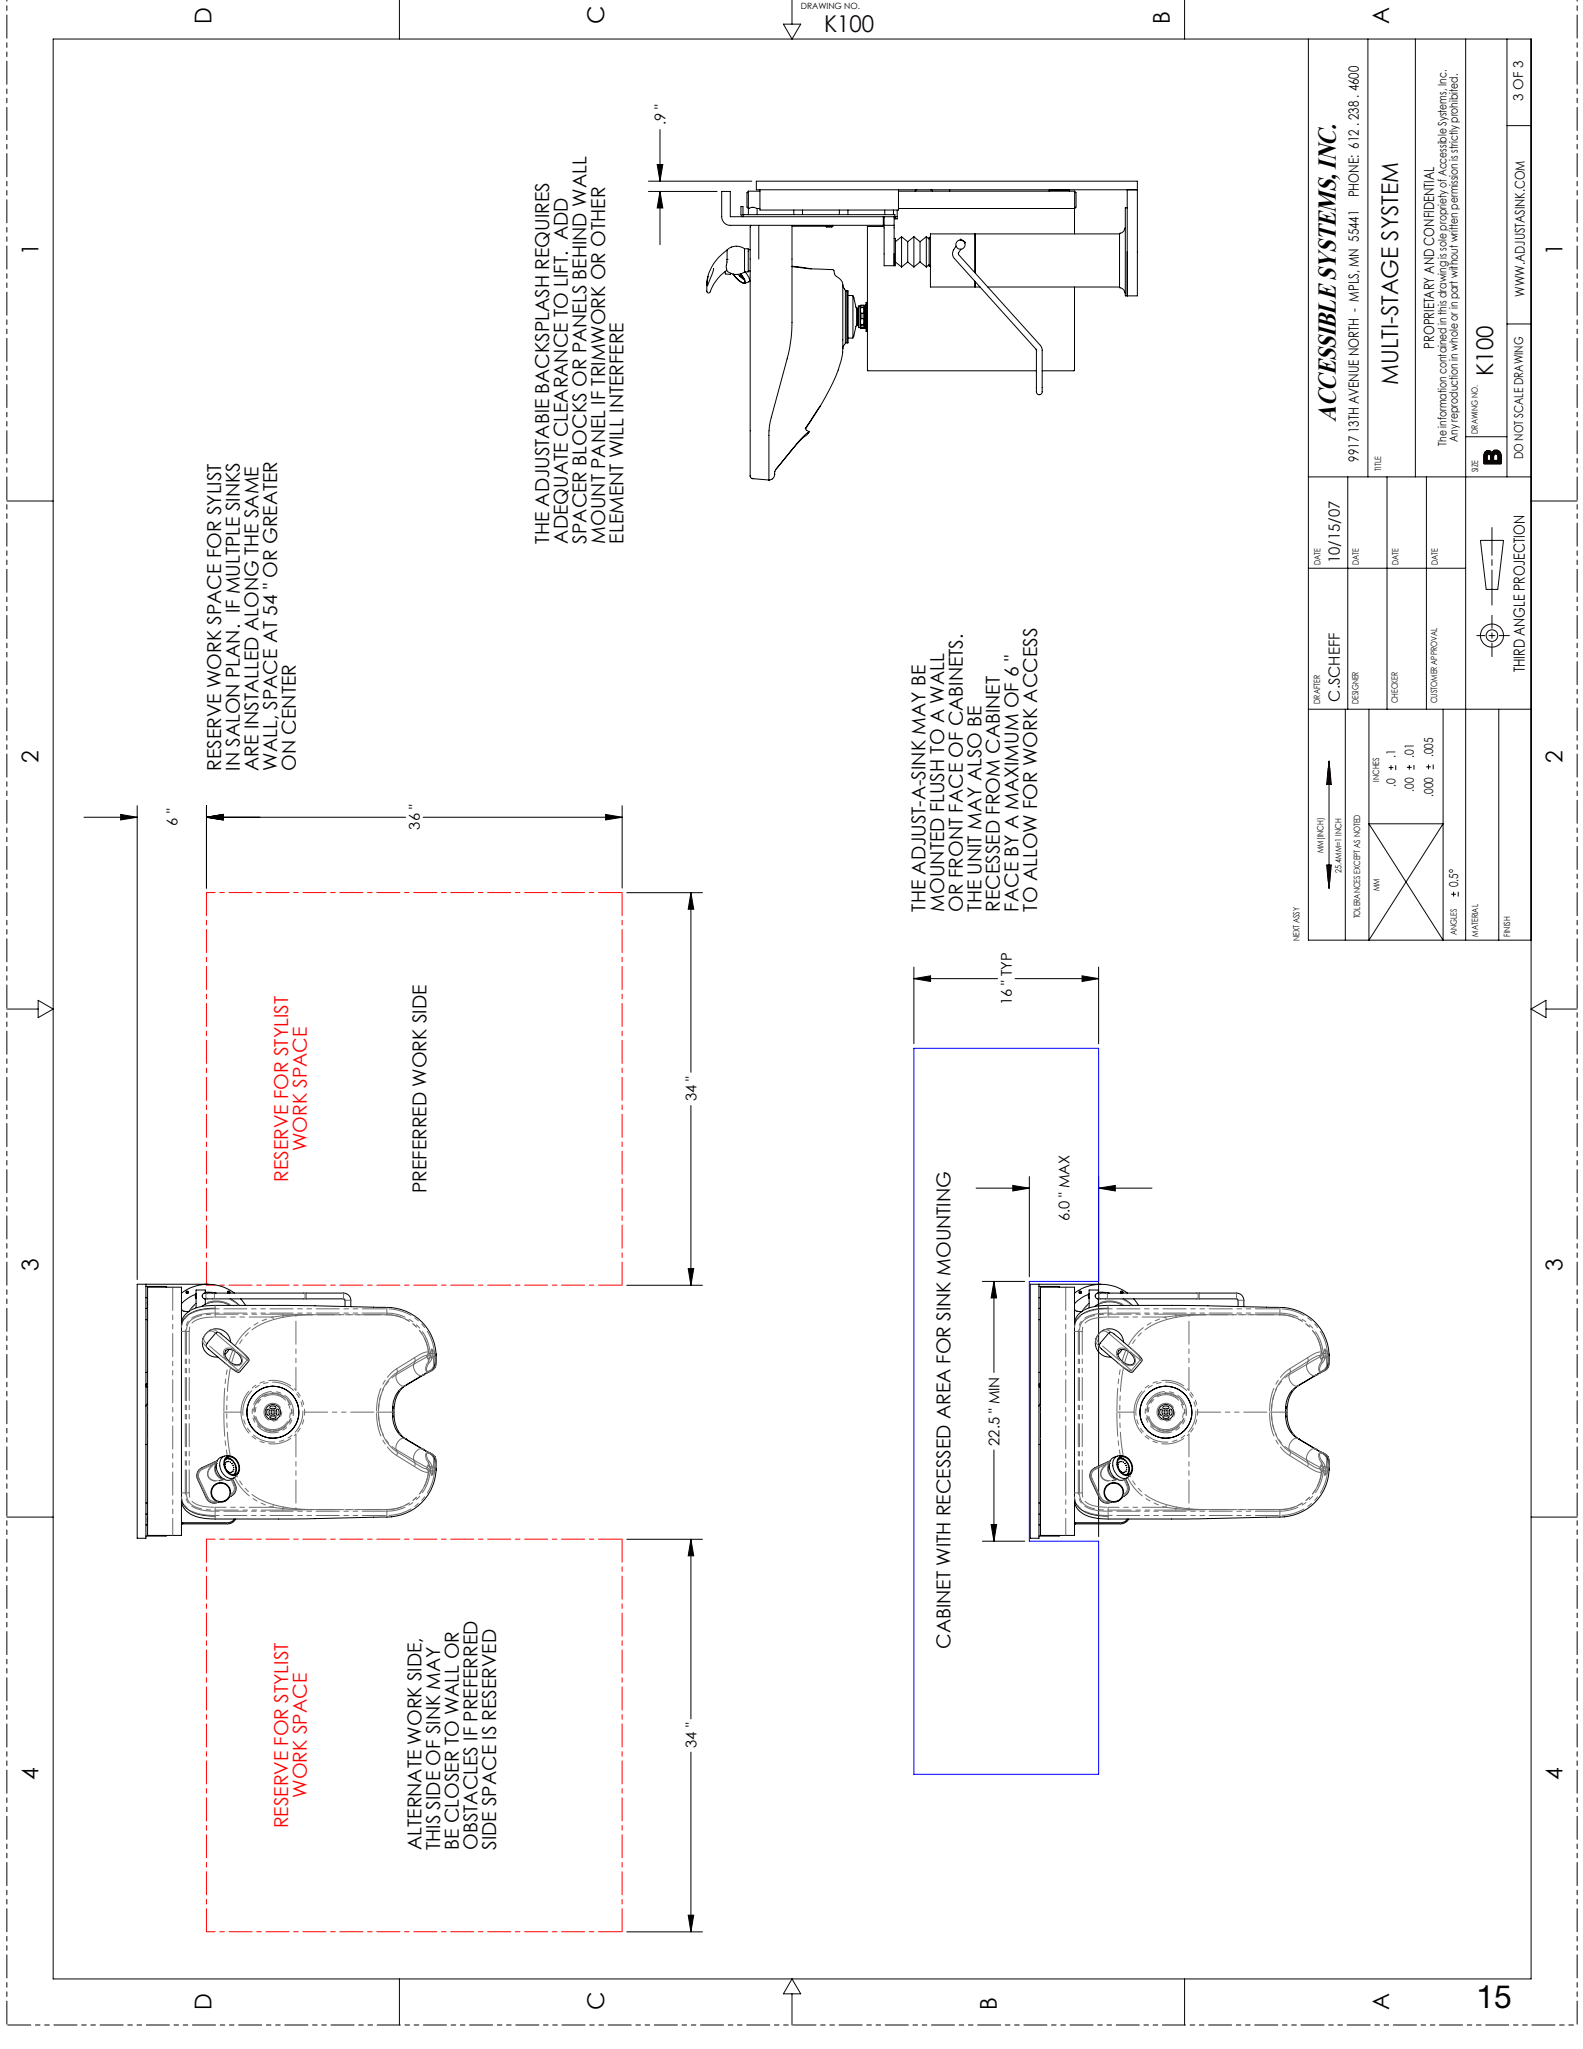


DRAWING NO. K100		DRAWING NO. K100		DRAWING NO. K100	
DRAWER C. SCHEFF		DATE 10/15/07		ACCESSIBLE SYSTEMS, INC.	
DESIGNER		DATE		9917 13TH AVENUE NORTH - MPLS, MN 55441 PHONE: 612. 238 - 4600	
CHECKER		DATE		TITLE MULTI-STAGE SYSTEM	
CUSTOMER APPROVAL		DATE		PROPRIETARY AND CONFIDENTIAL	
ANGLES ± 0.5°		DATE		The information contained in this drawing is the property of Accessible Systems, Inc. Any reproduction in whole or in part without written permission is strictly prohibited.	
MATERIAL		SIZE B		DRAWING NO. K100	
FINISH		THIRD ANGLE PROJECTION		DO NOT SCALE DRAWING	
				WWW.ADJUSTASINK.COM	
				3 OF 3	

Waste Drain and Water Supply Configurations				Without Mixing Valve Kit		WITH Mixing Valve Kit	
Description	Drain Type	Dimension A Min	Dimension A Max	Dimension B Min	Dimension B Max	Dimension B Min	Dimension B Max
"Rough In" New construction or remodel	Standard with or without Hair Trap	10"	19"	10"	19"	3"	9"

NOTE: FOR USE WITH COMFORT FIT #3050 SHAMPOO BOWL WITH OR WITHOUT HAIR INTERCEPTOR

NOTE: WISCONSIN REQUIRES THE SINK WASTE OUTLET NOT MORE THAN 15" ABOVE TRAP OUTLET, ROUGH IN WASTE AT 19"

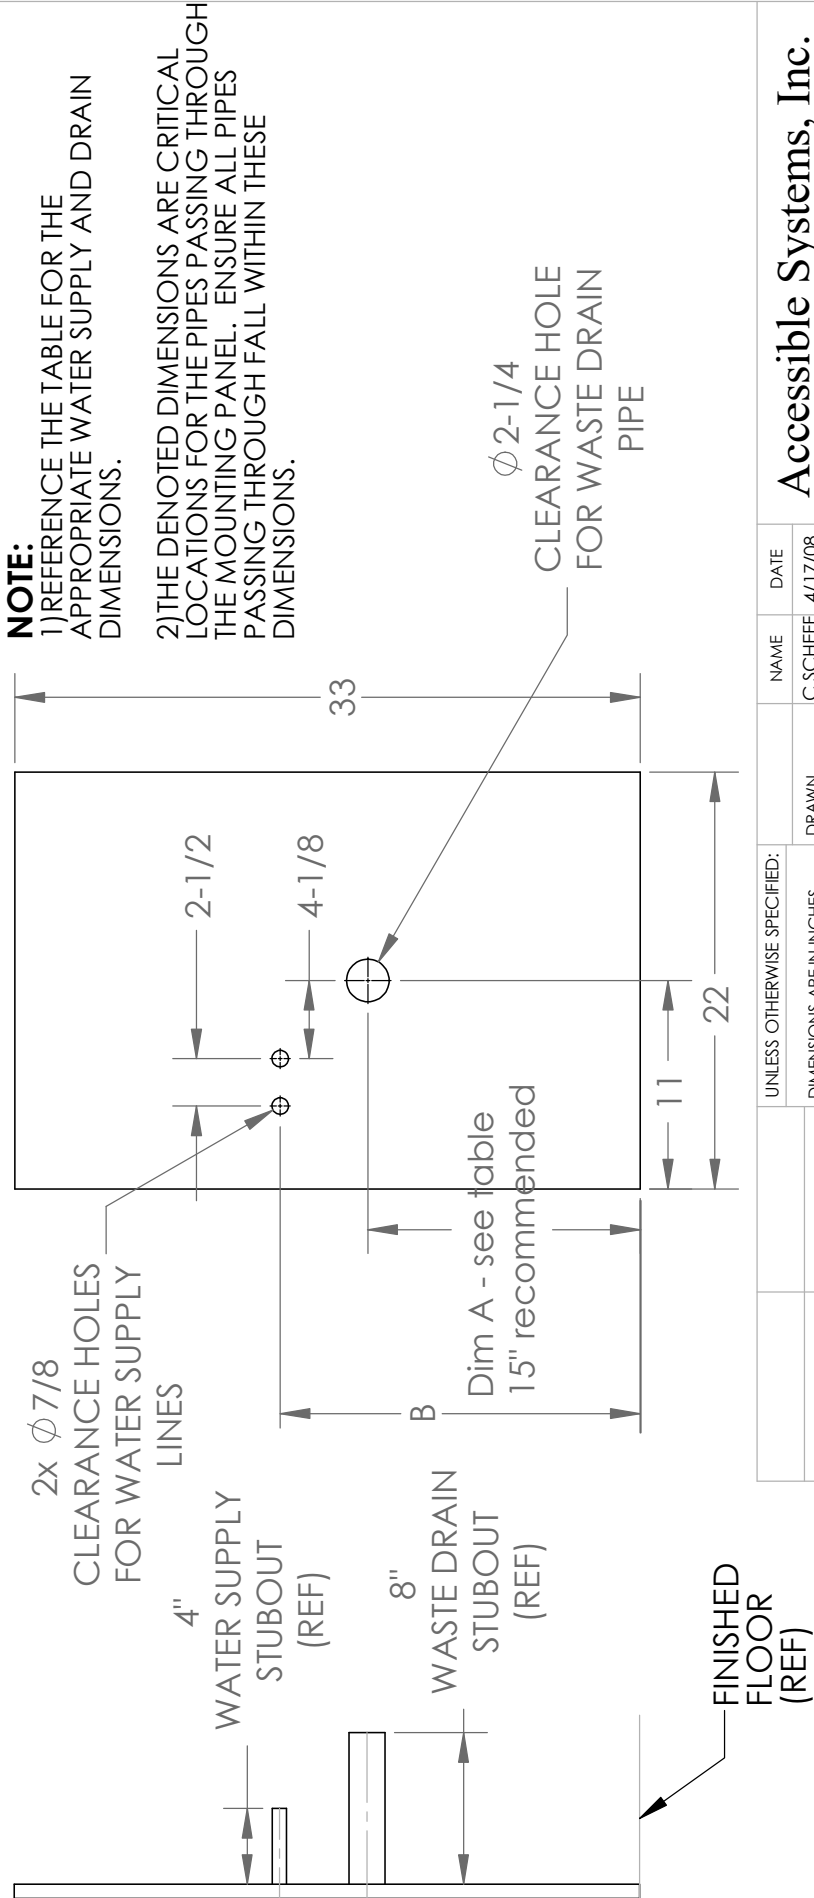

Accessible Systems, Inc. TITLE: ROUGH-IN FOR K100 3-STAGE PLUMBING				NAME: C SCHEFF DATE: 4/17/08	SIZE: A DWG. NO.: K100-87 REV: H
UNLESS OTHERWISE SPECIFIED: DIMENSIONS ARE IN INCHES TOLERANCES: FRACTIONAL: ± 1/16 ANGULAR: MACH ± TWO PLACE DECIMAL ± THREE PLACE DECIMAL ±				DRAWN: [] CHECKED: [] ENG APPR: [] MFG APPR: [] Q.A.: [] COMMENTS:	REV: 1/1/18
INTERPRET GEOMETRIC TOLERANCING PER: MATERIAL: FINISH:				DO NOT SCALE DRAWING	
APPLICATION: NEXT ASSY USED ON				SCALE: 1:8 WEIGHT:	
PROPRIETARY AND CONFIDENTIAL THE INFORMATION CONTAINED IN THIS DRAWING IS THE SOLE PROPERTY OF ACCESSIBLE SYSTEMS, INC. ANY REPRODUCTION IN PART OR AS A WHOLE WITHOUT THE WRITTEN PERMISSION OF ACCESSIBLE SYSTEMS, INC IS PROHIBITED.				SHEET 1 OF 1	

MODEL K100V



- The K100-V Adjust-a-Sink System elevates the shampoo bowl a total of 12" vertically.
- Height distance from the floor to the neck of the bowl ranges from 31"-43"
- The basic dimensions of a unit in the "down" position are: 22": Wide, 27" Deep and 36" High (to the top of the backsplash)
- A self-contained maintenance free foot operated hydraulic pump provides the lift capacity needed to raise the shampoo bowl. The hydraulic pump's foot pedal is free to rotate approximately 90 degrees to the side anytime the operator requires.
- Components are manufactured from stainless steel, aluminum and coated steel. The design has proven to provide years of trouble-free service when properly cleaned and maintained.
- Manufactured to be compatible with the Belvedere 8400K bowl.
- NOTE: K100V Models are NOT UPC listed.

PAYMENT METHODS: Credit card, or check in advance.

Model K100V Standard Configurations:

- Belvedere 8400K Cast Iron Bowl
 - Complete with 522 Faucet, 403 Vacuum Breaker, and Spray Hose
 - Standard Colors are Black and White
- Basket Strainer for Shampoo Bowl (Supplied by Accessible Systems, Inc)
- Durable Painted Steel Drain Shroud in Black, White or Almond
- Hot & Cold Water Supply Lines (1/2: FIP to 3/8 comp)
 - PLEASE NOTE we do not supply the hot and cold shut off valves
- Patent Pending Hard Telescoping Plumbing
 - PLEASE NOTE we do not supply the 1 1/2" "P" trap
- Easy-to-Use Hydraulic Pump - made in the USA - 5 Year Warranty
- 2 year warranty on all other parts and workmanship
- Backboard & backsplash of Wilsonart laminate which is available in 3 standard colors:
 - Frosty White, Black or Almond

Photo of Standard White Configuration with Belvedere Bowl

	
K100-V standard WHITE -WHITE Belvedere 8400K -Wilsonart 1573-60 Frosty White -WHITE Painted Shroud	522 Fixture with 403 VB Includes ASSE 1001 Vacuum Breaker Optional - 503 VB available

ORDER CHECKLIST FOR K100V MODEL ONLY

☐ Belvedere 8400K	Bowl Selection - Compatible only with Belvedere 8400K Bowl (Not recommended for providing shampoo service to persons in wheelchairs.)
☐ Black ☐ White ☐ Other: _____	Bowl Color - Standard black and white ship the quickest. See next page for other bowl color choices.
☐ 522 Faucet / 403 VB ☐ 522 Faucet / 503 VB	Fixture Choice - 522 Fixture Set and 403 Vacuum Breaker comes standard. Up-charge applies to 503 Vacuum Breaker.
☐ Black ☐ White ☐ Almond ☐ Custom (mfr/color): _____	Laminate Color Choice - <u>Stock laminate</u> colors included in base price are: Black (Wilsonart 1595-60), White (Wilsonart 1573-60) and Almond (Wilsonart D30-60). If requesting a <u>special laminate</u> please provide the manufacturer's name and color code number. There will be a modest up-charge for custom color choices - please call for a quote.
☐ Horizontal ☐ Vertical	Grain Orientation for Custom Laminates - For Custom Laminate choices please indicate the orientation of the grain (if applicable).
☐ Black ☐ White ☐ Almond ☐ Stainless Steel	Shroud Color - Black, white and almond are included in the base price. Optional upgrade to a Stainless Steel shroud is available for an up charge.
QTY _____	Number of units being ordered.
☐ 1701 Poly Hair Trap ☐ 8750 Cast Iron Hair Trap ☐ 750 Chrome Hair Trap	Optional Hair Interceptor - Do you need a hair trap? We offer three (3) choices of optional hair interceptors/traps.
☐ 1070 Mixing Valve	Optional Anti-Scald Mixing Valve - Are you required to have an anti-scald mixing valve? We offer a kit with ASSE 1070 valve that can be installed on the mounting panel.

Ship to Contact:
(name, number) _____

Project Name _____
and Location: _____


Ship to Address: _____

K100V BOWL COLOR OPTIONS



Belvedere 8400K Bowl Color Options




Belvedere 8400K Mica Finish Color Options

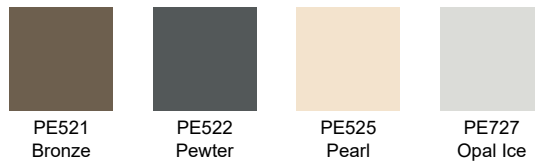


ITEM	QTY	FILE NUMBER	VENDOR	VENDOR P/N	TITLE
1	1	-34			LIFT PUMP
2	1	K100-37			RETAINER
3	1	K100-38			BASE PLATE
4	1	K100-60			LIFT BRACKET
5	1	K100-61			LIFT SHAFT - LEFT
6	1	K100-63			LIFT PANEL
7	1	K100-64			LIFT BACKSPLASH
8	8	K100-65			PANEL STANDOFF
9	1	K100-68			SHROUD
10	4	K100-70			LIFT GUIDE
11	1	K100-71			LIFT SHAFT - RIGHT
12	1	K100-72			DRAIN SUPPORT PIPE
13	1	K100-74			FLOOR PLATE
14	1	K100-83-1			FAUCET
15	1	K100-83-2			VACUUM BREAKER
16	1	K100-83-5			SPRAY HOSE
17	1	K100-85			MOUNTING PANEL
18	1	K100-89			SHROUD GUIDE
19	1	K100-90			BELLOWS (MOD)
20	1	K100-91			LOWER BELLOWS CLAMP RING
21	1	K100-92			UPPER BELLOWS CLAMP RING
22	1	K100-95			DRAIN PIPE CLAMP
23	1	T1512			TELESCOPING DRAIN - MODEL T1512
24	1	40540			SINK BRACKET
25	1	20260			SINK BASKET STRAINER
26	1	BASKET STRAINER NUT			BASKET STRAINER NUT (REF)
27	1	BASKET STRAINER GASKET			BASKET STRAINER GASKET (REF)
28	1	MODEL 3050			SHAMPOO SINK - MODEL 3050

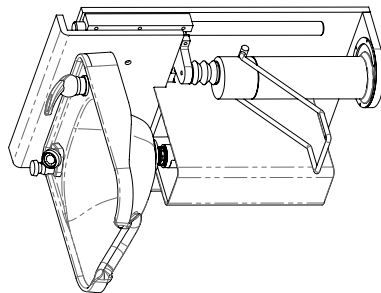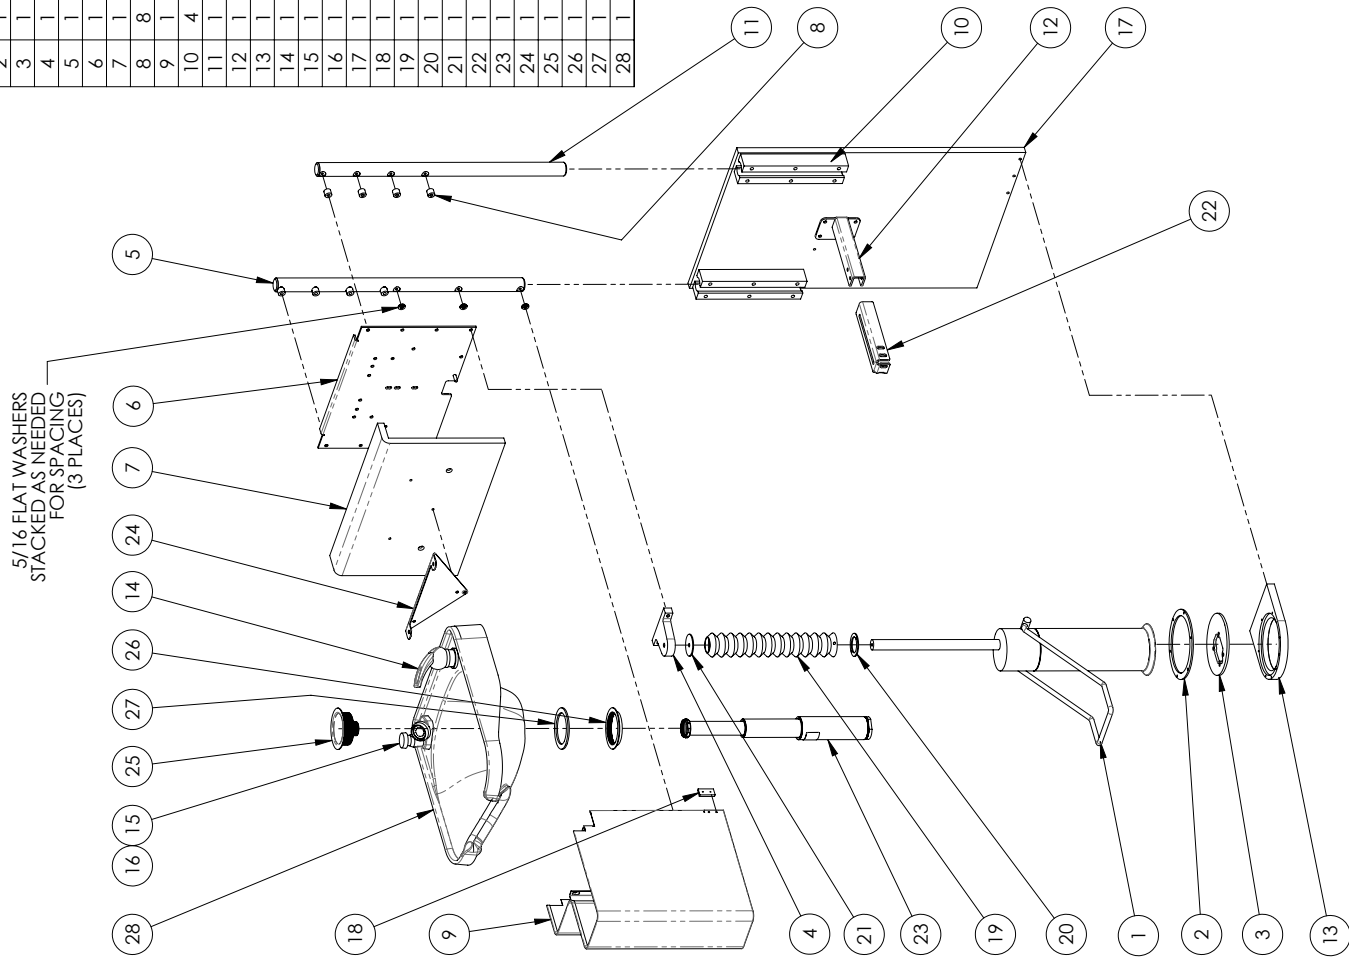

 MACHINIST 25 MILLIMETER	 THIRD ANGLE PROJECTION		 DATE 10/15/07	 ACCESSIBLE SYSTEMS, INC. 9917 13TH AVENUE NORTH - MPLS, MN 55441 PHONE: 612. 238. 4600
 TOLERANCES DECIMALS AND FRACTIONS	 THIRD ANGLE PROJECTION		 DATE	 ACCESSIBLE SYSTEMS, INC. 9917 13TH AVENUE NORTH - MPLS, MN 55441 PHONE: 612. 238. 4600
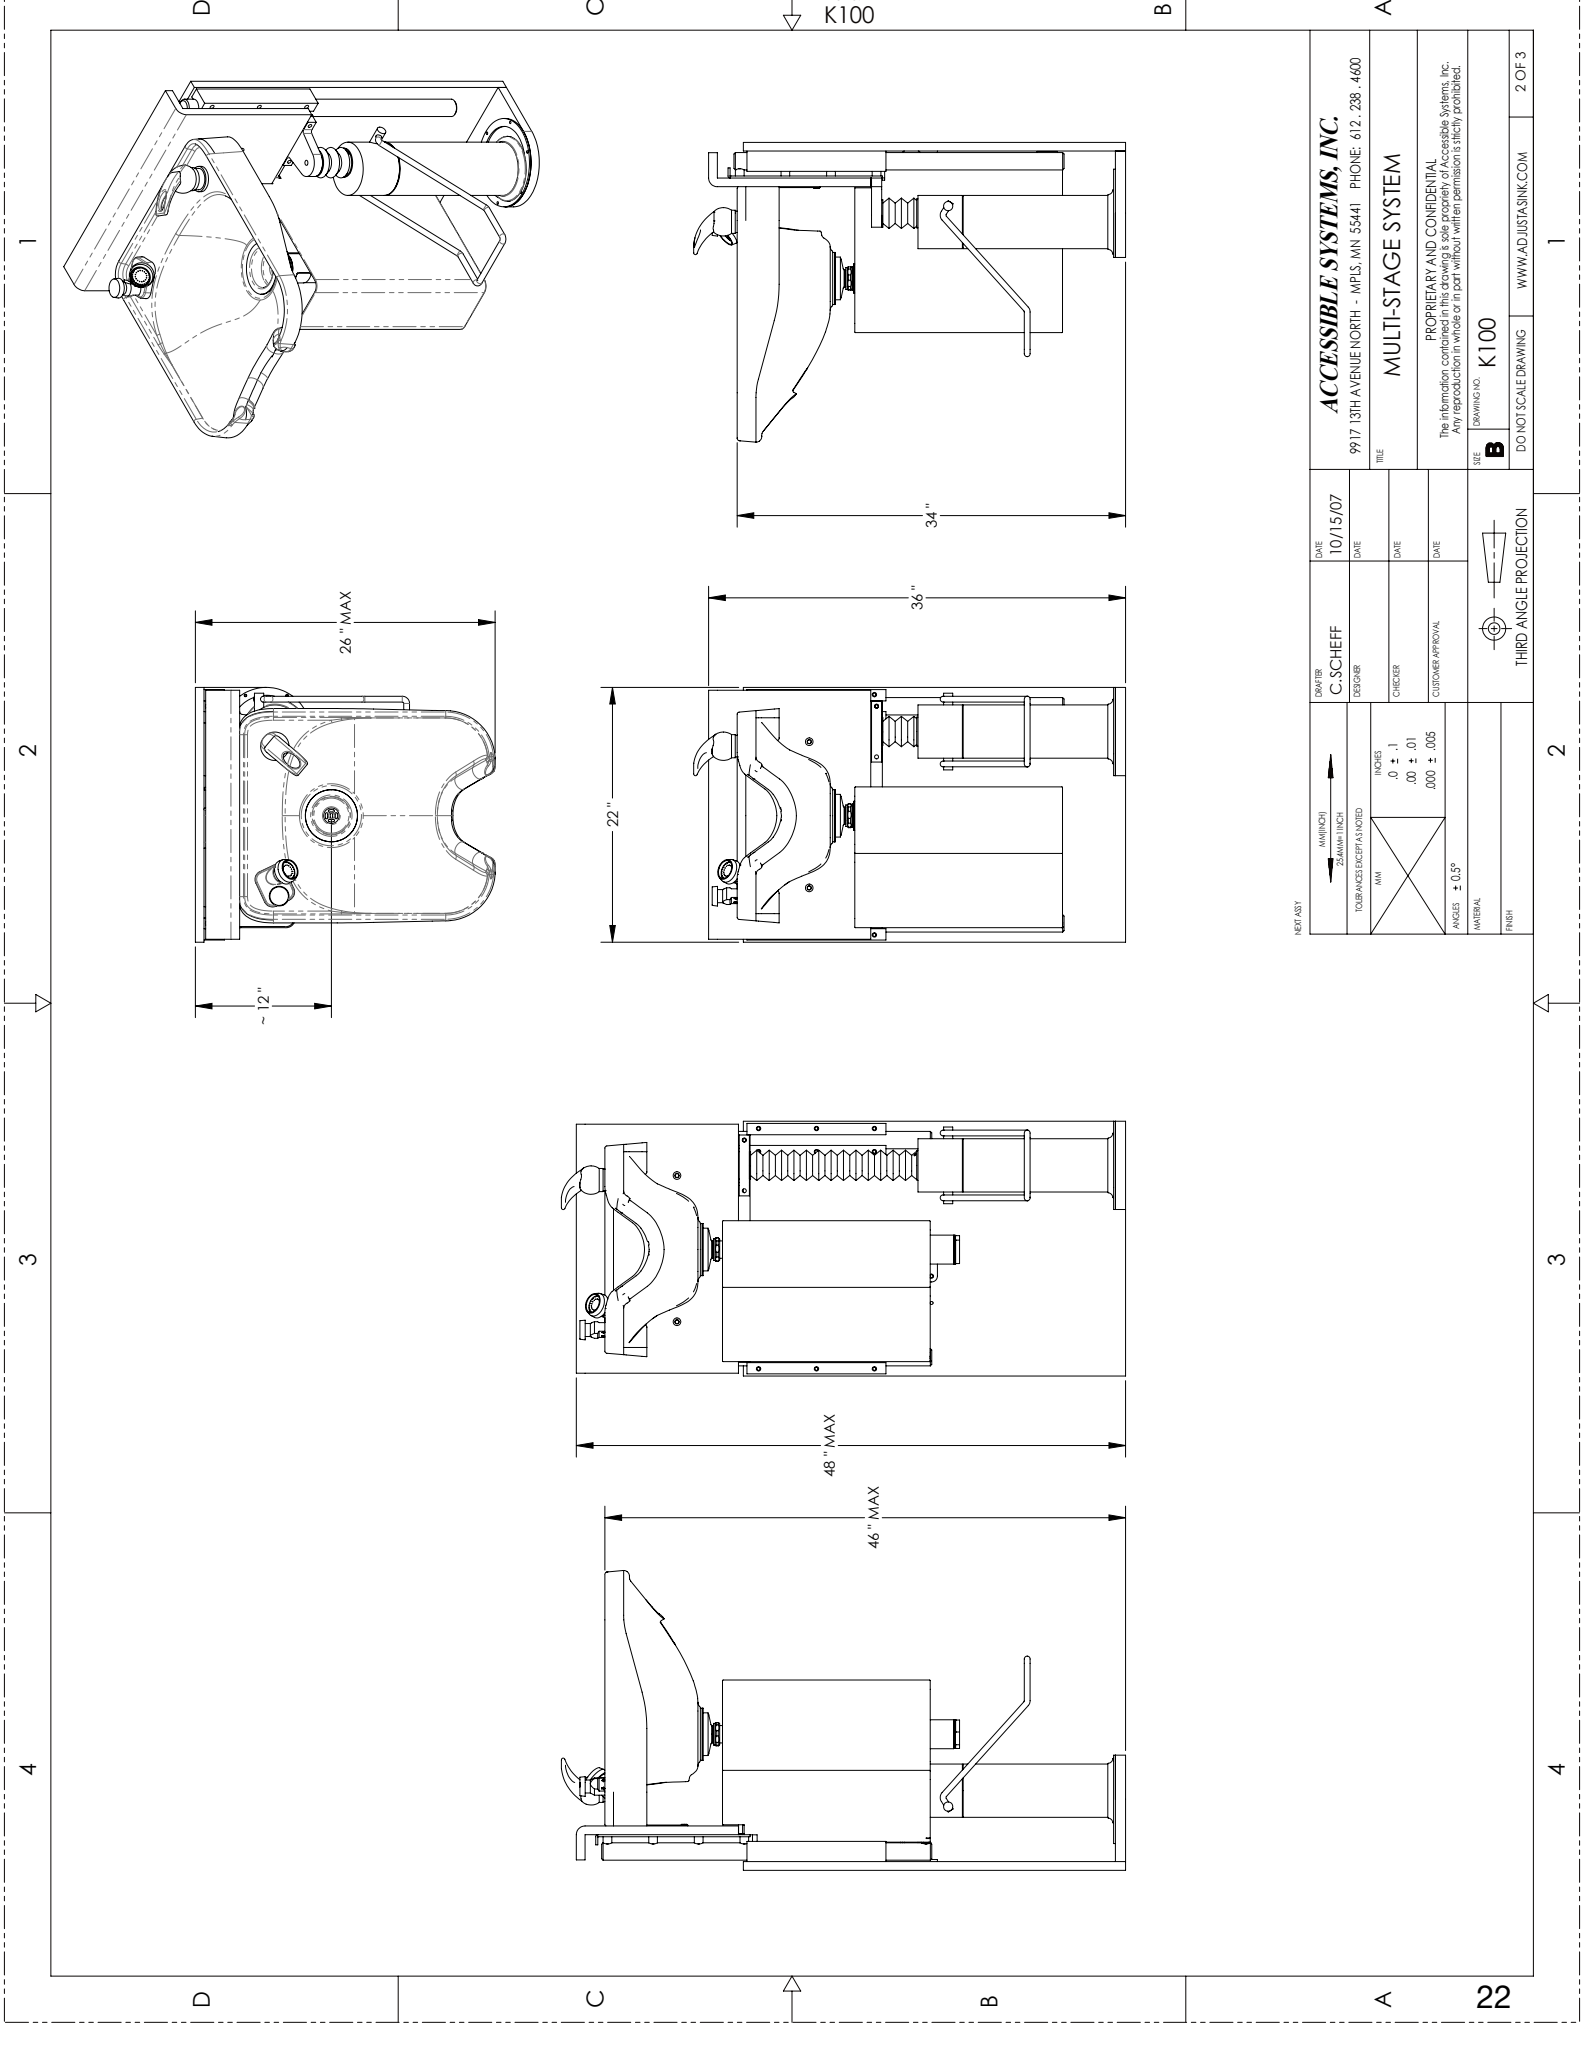


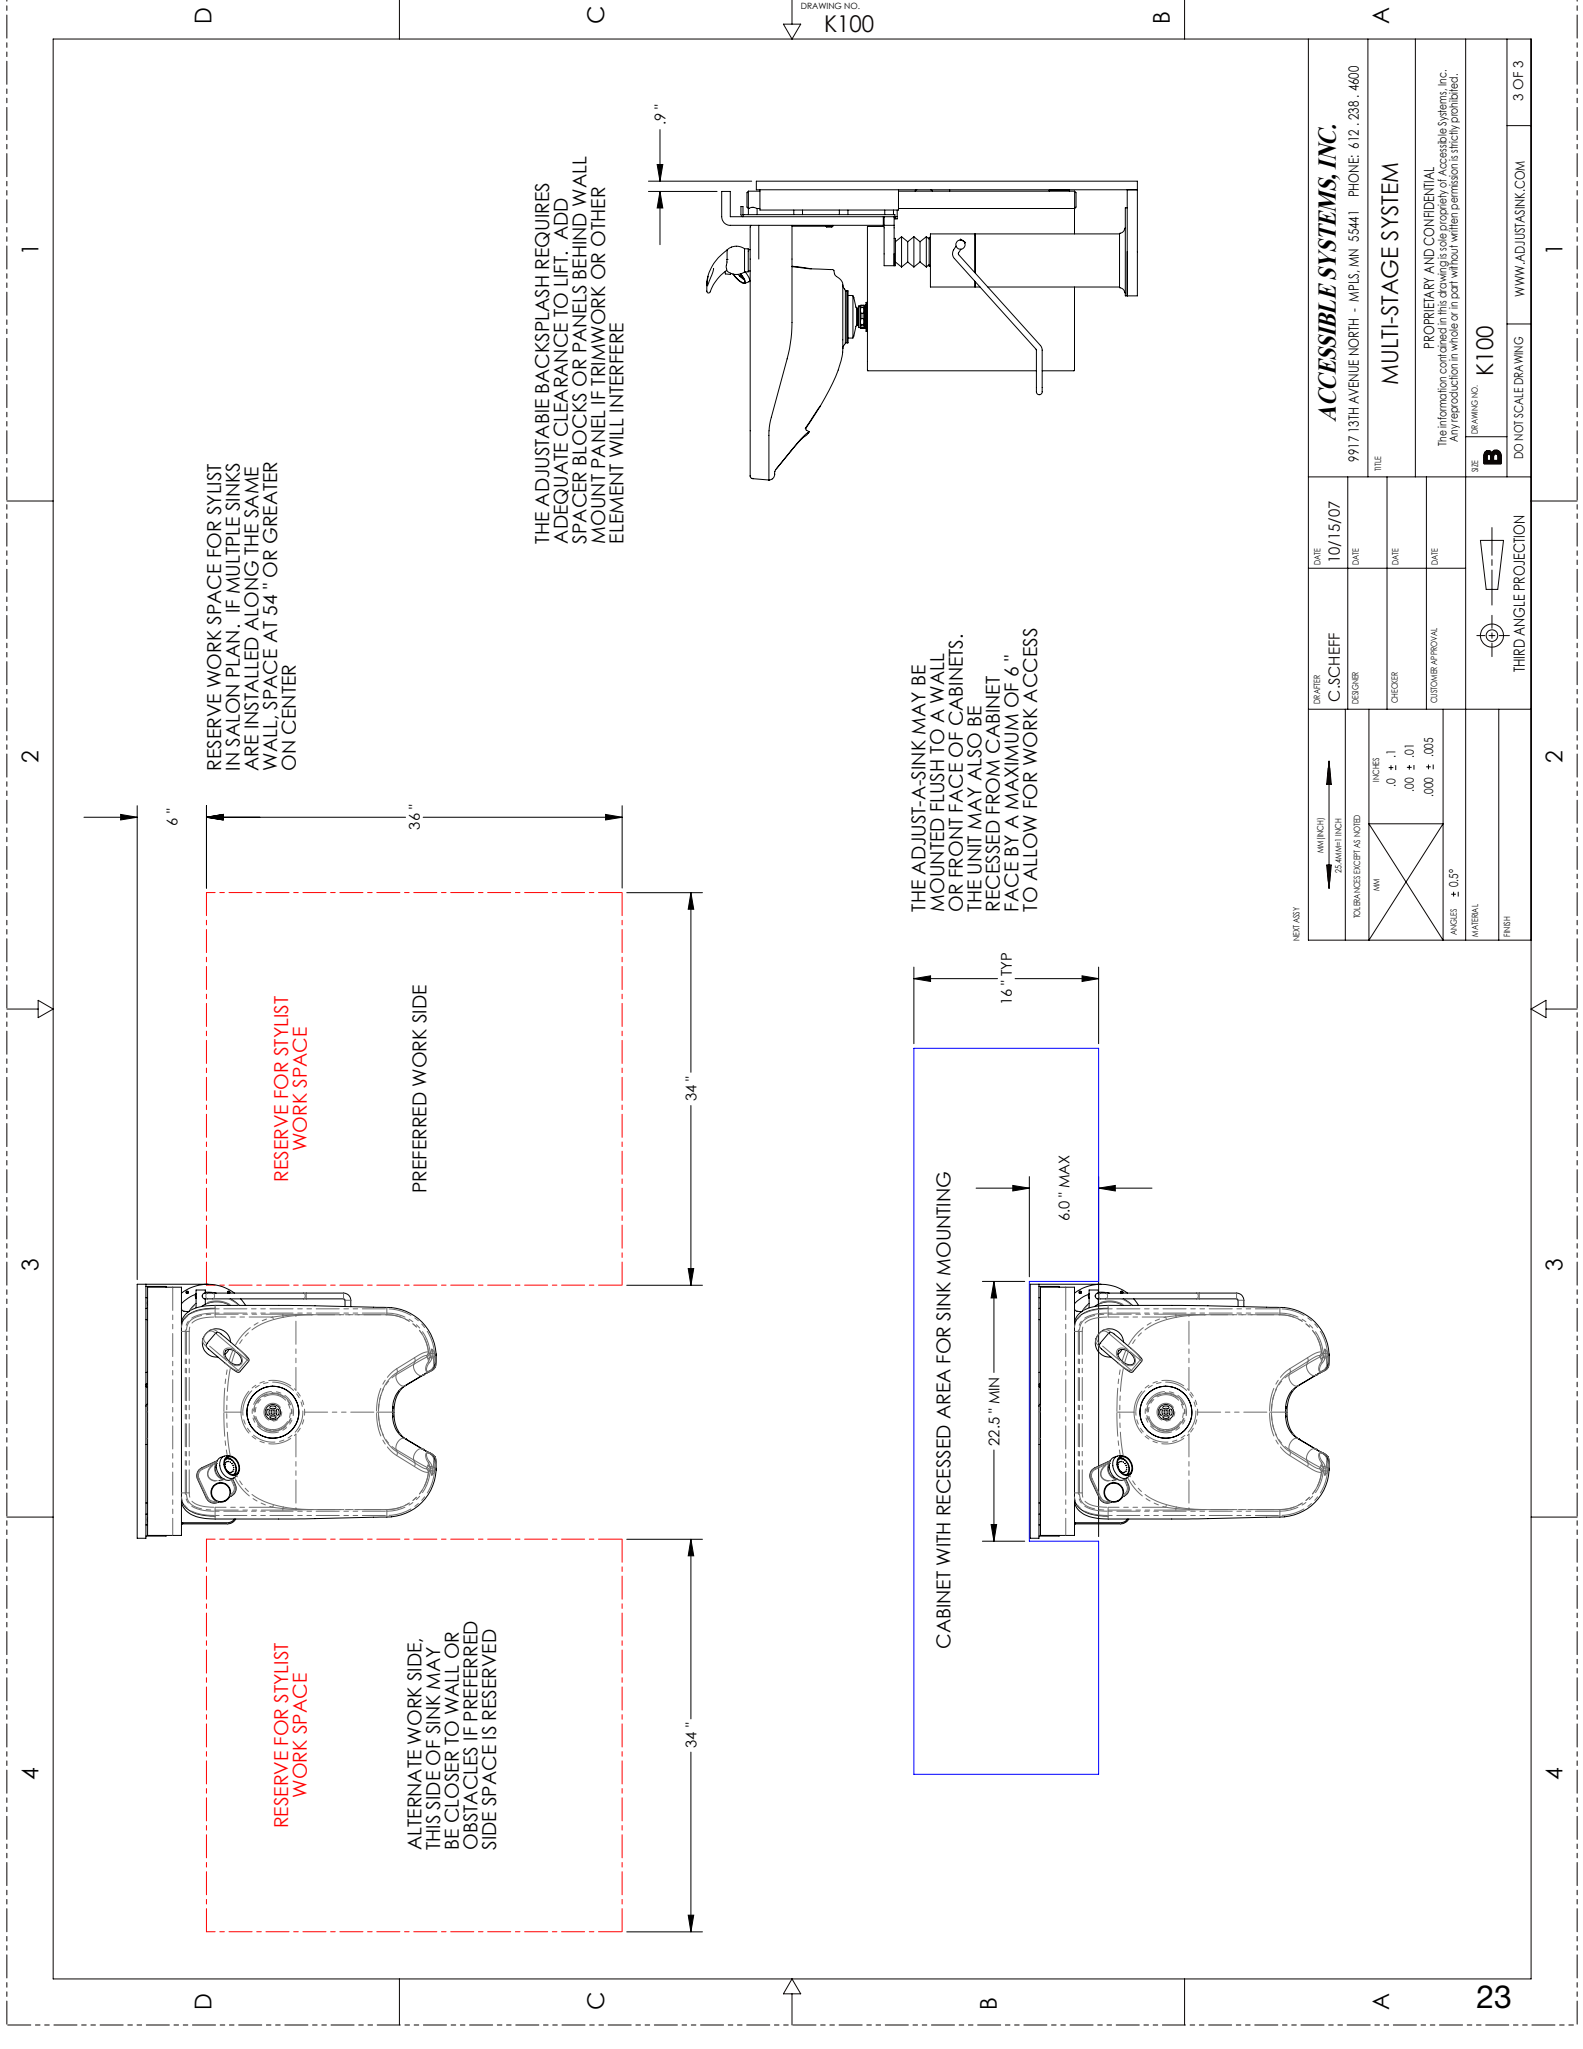

Waste Drain and Water Supply Configurations				Without Mixing Valve Kit		WITH Mixing Valve Kit	
Description	Drain Type	Dimension A Min	Dimension A Max	Dimension B Min	Dimension B Max	Dimension B Min	Dimension B Max
"Rough In" New construction or remodel	Standard with or without Hair Trap	10"	19"	10"	19"	3"	9"

NOTE: FOR USE WITH COMFORT FIT #3050 SHAMPOO BOWL WITH OR WITHOUT HAIR INTERCEPTOR

NOTE: WISCONSIN REQUIRES THE SINK WASTE OUTLET NOT MORE THAN 15" ABOVE TRAP OUTLET, ROUGH IN WASTE AT 19"

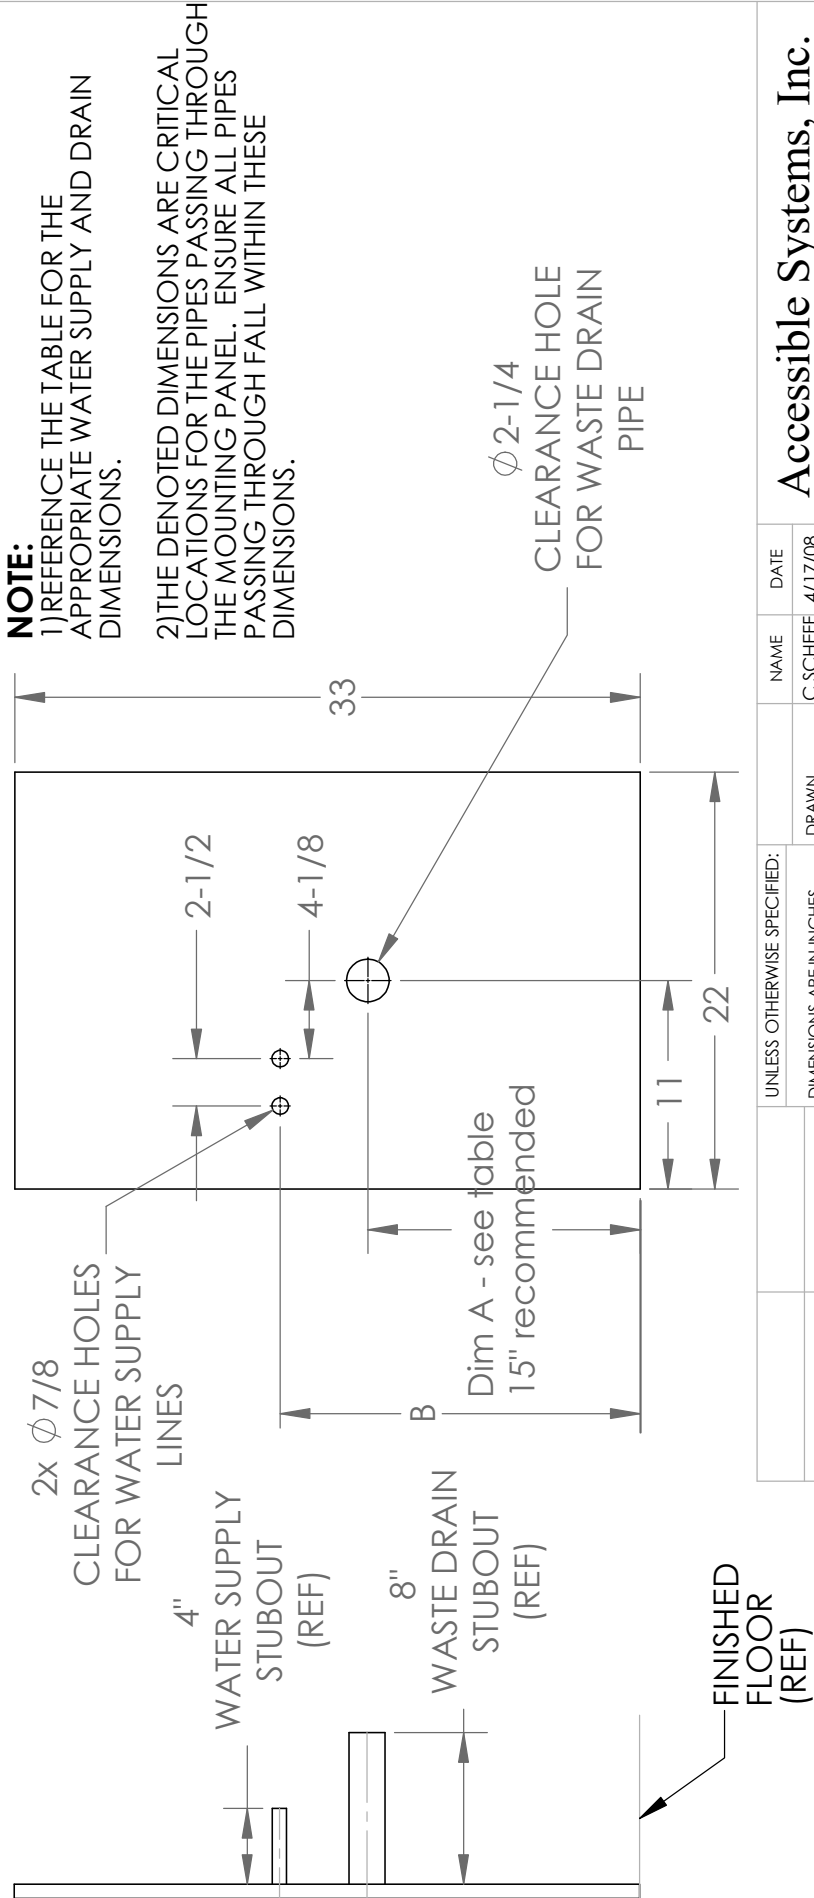

NOTE:
 1) REFERENCE THE TABLE FOR THE APPROPRIATE WATER SUPPLY AND DRAIN DIMENSIONS.
 2) THE DENOTED DIMENSIONS ARE CRITICAL LOCATIONS FOR THE PIPES PASSING THROUGH THE MOUNTING PANEL. ENSURE ALL PIPES PASSING THROUGH FALL WITHIN THESE DIMENSIONS.

Accessible Systems, Inc.				Accessible Systems, Inc.	
UNLESS OTHERWISE SPECIFIED:		DRAWN	C SCHEFF	DATE	4/17/08
DIMENSIONS ARE IN INCHES		CHECKED		5-3-10	
TOLERANCES:		ENG APPR.			
FRACTIONAL: ± 1/16		MFG APPR.			
ANGULAR: MACH ±		Q.A.			
BEND ±		COMMENTS:	REV: 1/1/18		
TWO PLACE DECIMAL ±					
THREE PLACE DECIMAL ±					
INTERPRET GEOMETRIC TOLERANCING PER:					
MATERIAL		SIZE DWG. NO. A K100-87			REV H
FINISH		SCALE: 1:8			WEIGHT: SHEET 1 OF 1
NEXT ASSY	USED ON				
APPLICATION					
DO NOT SCALE DRAWING					

PROPRIETARY AND CONFIDENTIAL
 THE INFORMATION CONTAINED IN THIS DRAWING IS THE SOLE PROPERTY OF ACCESSIBLE SYSTEMS, INC. ANY REPRODUCTION IN PART OR AS A WHOLE WITHOUT THE WRITTEN PERMISSION OF ACCESSIBLE SYSTEMS, INC IS PROHIBITED.