

Adjust-a-Sink®

Product Information and Specifications



Table of Contents:

Model E-140	2
Standard Configuration.....	3
Order Information & Checklist	4
Prints and Drawings	5
Model K100	9
Standard Configuration.....	10
Order Information & Checklist.....	11
Bowl Color Options.....	12
Prints and Drawings.....	13
Model K100V.....	17
Standard Configuration.....	18
Order Information & Checklist.....	19
Belvedere Bowl Color Options.....	20
Prints and Drawings.....	21

**ACCESSIBLE
SYSTEMS**

MODEL E140



- The E140 Adjust-a-Sink System elevates the shampoo bowl a total of 14” vertically.
- Height distance from the floor to the neck opening of the bowl ranges from 29” to 43”
- The basic dimensions of a unit in the “down” position are: 22” Wide, 27” Deep and 34” High (to the top of the backsplash)
- A touchpad controlled electric lift elevates the shampoo bowl (requires 120V GFCI outlet)
- Components are manufactured from stainless steel, aluminum and coated steel. The design has proven to provide years of trouble-free service when properly cleaned and maintained.

PAYMENT METHODS: Credit card, or check in advance.



cUPC Listed
File #5496



Certified to Electrical
Safety Standards
File #E10062

Model E140 Standard Configurations:

- Comfort Fit #3050 Solid Surface Shampoo Bowl (Black or White)
 - Complete with 650 Faucet, 1729 Vacuum Breaker, and Spray Hose
- Basket Strainer for Shampoo Bowl (Supplied by Accessible Systems, Inc.)
- Durable Painted Steel Drain Shroud
- Hot & Cold Water Supply Lines (1/2: FIP to 3/8 comp)
 - PLEASE NOTE: We do not supply the hot and cold shut off valves
- Patent Pending Rigid Telescoping Plumbing
 - PLEASE NOTE: We do not supply the 1 1/2" "P" trap
- Backsplash of Wilsonart laminate which is available in 2 standard colors:
 - Black or Frosty White
- 2 year warranty on all parts.

Photos of Standard E140 and CF #3050 Bowl

			
E140-BK standard BLACK - BLACK Comfort Fit #3050 - Wilsonart 1595-60 BLACK - BLACK Shroud	E140-BK standard BLACK - BLACK Comfort Fit #3050 - Wilsonart 1595-60 BLACK -STAINLESS STEEL Shroud	E140-WT standard WHITE - WHITE Comfort Fit #3050 - Wilsonart 1573-60 WHITE - WHITE Shroud	E140-WT standard WHITE - WHITE Comfort Fit #3050 - Wilsonart 1573-60 WHITE -STAINLESS STEEL Shroud

Fixture for Model E140



ORDER CHECKLIST FOR E140 MODEL ONLY

☐ Comfort Fit #3050	Bowl Selection - Model E140 is only compatible with our Comfort Fit #3050 Bowl
☐ Black ☐ White ☐ Other: _____	Bowl Color - Standard white and black ship the quickest. Choose from :  White  Black
☐ Standard ☐ Other: _____	Fixture Choice - Standard Fixture Set is a single lever valve with whiz sprayer on the opposite corner. Contact us for A112.18.1 requirements.
☐ Black ☐ White ☐ Custom (mfr/color): _____	Laminate Color Choice - <u>Stock laminate</u> colors included in base price are: Black (Wilsonart 1595-60) and White (Wilsonart 1573-60). If requesting a <u>special laminate</u> please provide the manufacturer's name and color code number. There will be a modest up-charge for custom color choices - please call for a quote.
☐ Horizontal ☐ Vertical	Grain Orientation for Custom Laminates - For Custom Laminate choices please indicate the orientation of the grain (if applicable).
☐ Black ☐ White ☐ Stainless Steel	Shroud Color - Black and White are included in the base price. Optional upgrade to a Stainless Steel shroud is available for an up charge.
QTY _____	Number of units being ordered.
☐ 1701 Poly Hair Trap ☐ 8750 Cast Iron Hair Trap ☐ 750 Chrome Hair Trap	Optional Hair Interceptor - Do you need a hair trap? We offer three (3) choices of optional hair interceptors/traps.
☐ 1070 Mixing Valve	Optional Anti-Scald Mixing Valve - Are you required to have an anti-scald mixing valve? We offer a kit with ASSE 1070 valve that can be installed on the mounting panel.

Ship to Contact:
(name, number) _____


Project Name _____
and Location: _____

Ship to Address: _____

ITEM	QTY	FILE NUMBER	TITLE
1	1	40550	LIFT UNIT - E140
2	1	40340	DRAIN SUPPORT BRACKET
3	1	40360	SHROUD - LH
4	1	40420	FRONT PANEL
5	1	40460	DRAIN CLAMP BRACKET
6	1	40480	SHROUD - RH
7	1	40540	SINK BRACKET
8	1	40560	CONTROL ASSEMBLY
9	1	40180	DOUBLE HOSE CLAMP
10	1	K100-83-1	FAUCET
11	1	K100-83-2	VACUUM BREAKER
12	1	K100-83-5	SPRAY HOSE
13	1	T1514	TELESCOPING DRAIN - MODEL T1514
14	1	MODEL 3050	SHAMPOO SINK - MODEL 3050
15	1	20260	SINK BASKET STRAINER
16	1	BASKET STRAINER NUT	BASKET STRAINER NUT (REF)
17	1	BASKET STRAINER GASKET	BASKET STRAINER GASKET (REF)
18	1	LEVELING BOLT	LEVELING BOLT (REF)
19	1	MIXING VALVE	MIXING VALVE (REF)
20	1	WATER HOSE CLAMP	WATER HOSE CLAMP (REF)


NOTES:

1. LOWER ITEM 19 (CLAMP) INDICATED CAN BE USED IF ITEM 18 OPTION (MIXING VALVE) IS NOT SELECTED
2. ITEM 9 CAN BE USED IN PLACE OF ITEM 20 IN THE LOWER POSITION IF PREFERRED

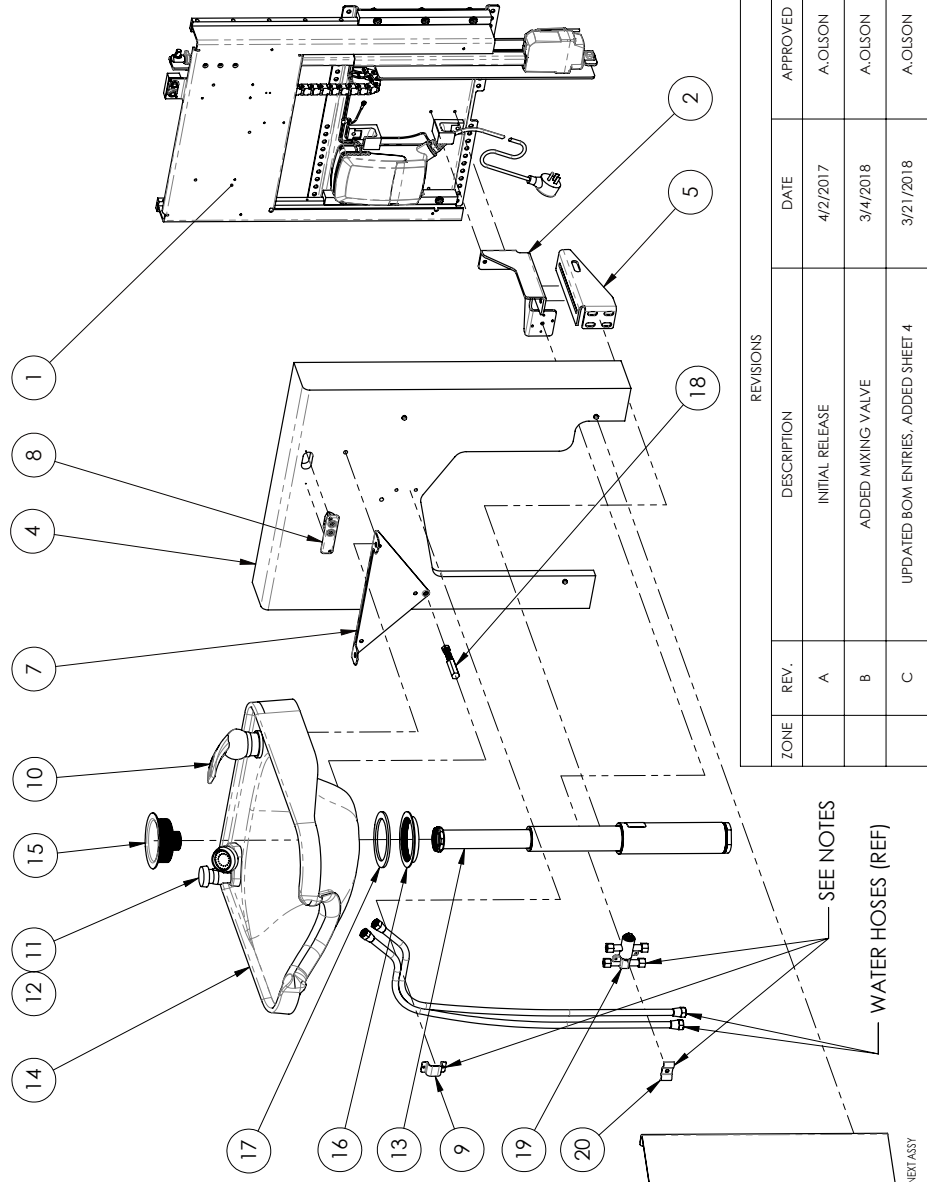


REVISIONS		
ZONE	REV.	DESCRIPTION
	A	INITIAL RELEASE
	B	ADDED MIXING VALVE
	C	UPDATED BOM ENTRIES, ADDED SHEET 4
		DATE
		APPROVED
		A.OILSON
		A.OILSON
		A.OILSON


DRAFTER AJW		DATE 04-02-17	ACCESSIBLE SYSTEMS, INC.	
DESIGNER A.OILSON		DATE 03-12-17	9917 13TH AVENUE NORTH - MPLS, MN 55441 PHONE: 612. 238. 4600	
CHECKER		DATE	TITLE TELESCOPING DRAIN - AUTO	
CUSTOMER APPROVAL		DATE	PROPRIETARY AND CONFIDENTIAL The information contained in this drawing is sole property of Accessible Systems, Inc. Any reproduction in whole or in part without written permission is strictly prohibited.	
ANGLES ± 0.5°			SIZE B	
MATERIAL			DRAWING NO. E140	
FINISH			DO NOT SCALE DRAWING	
THIRD ANGLE PROJECTION			WWW.ADJUSTASINK.COM	
			1 OF 4	

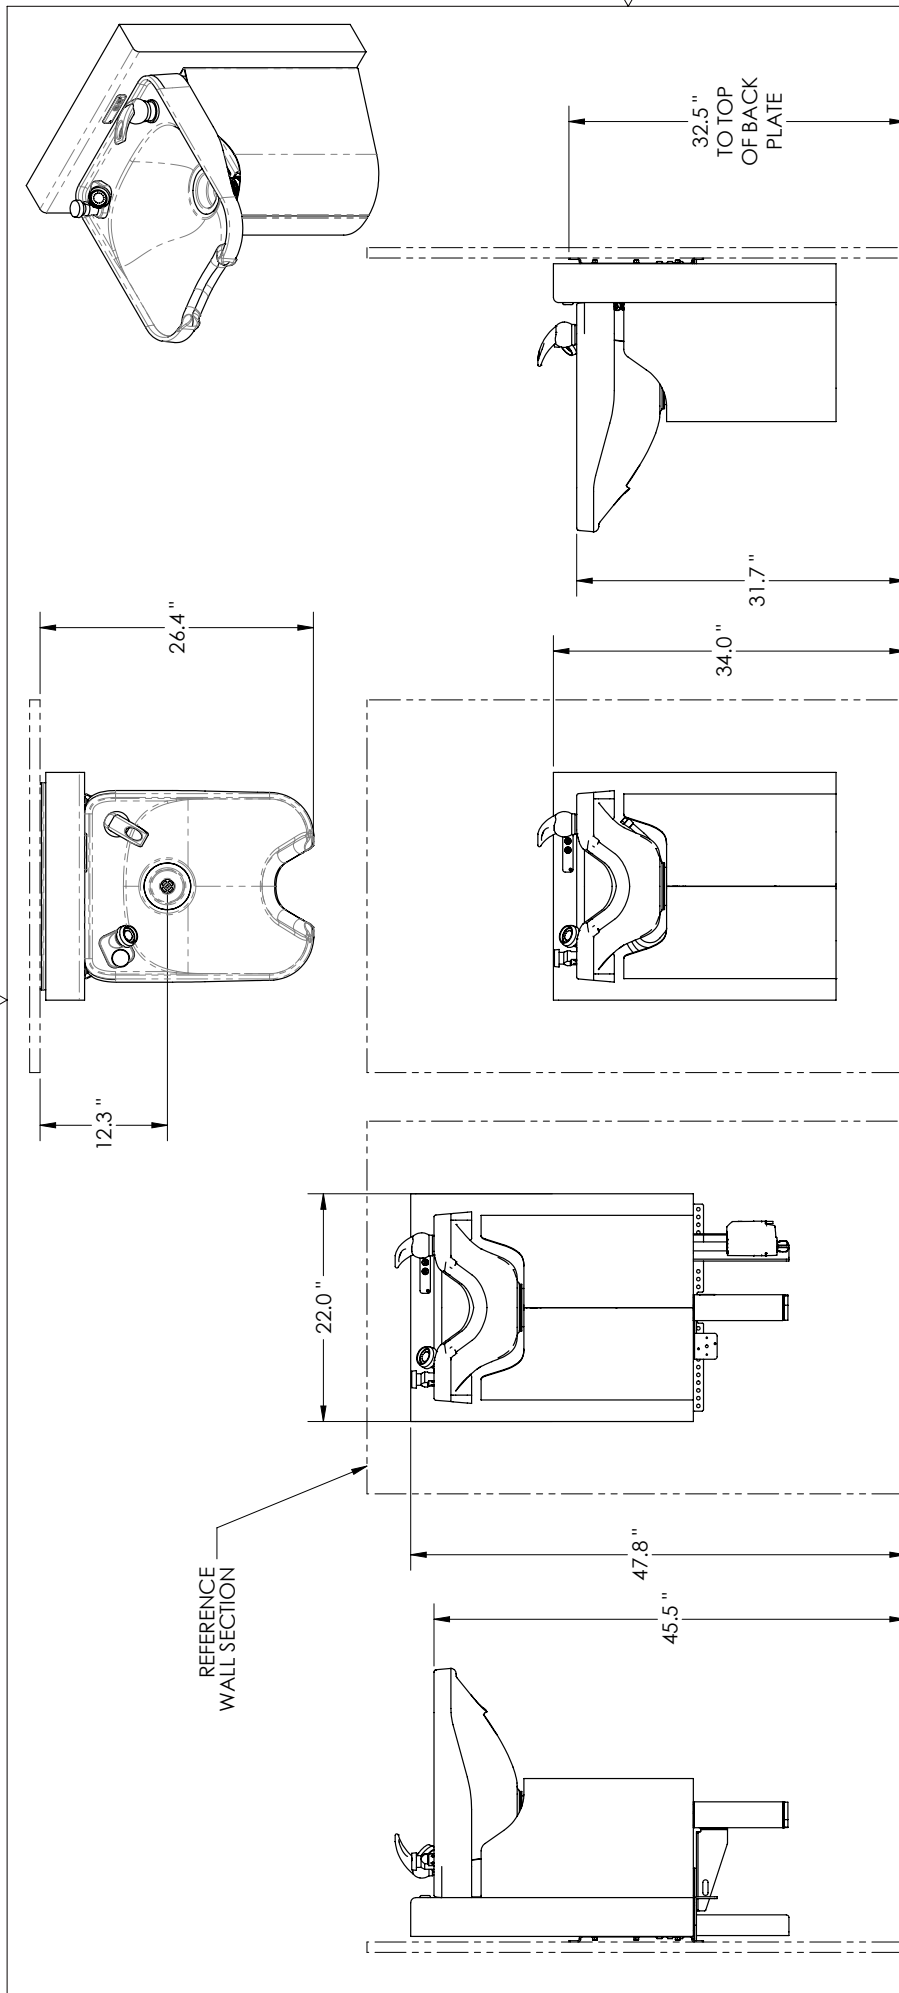

NEXT ASSY

MM INCHES 25.4MM=1 INCH		DRAWER	DATE	ACCESSIBLE SYSTEMS, INC. 9917 13TH AVENUE NORTH - MPLS, MN 55441 PHONE: 612. 238. 4600	
TOLERANCES EXCEPT AS NOTED		DESIGNER	DATE	TELESCOPING DRAIN - AUTO PROPRIETARY AND CONFIDENTIAL The information contained in this drawing is sole property of Accessible Systems, Inc. Any reproduction in whole or in part without written permission is strictly prohibited.	
MM INCHES .0 ± .1 .00 ± .01 .000 ± .005		A.OLSON	03-12-17		
		CHECKER	DATE		
		CUSTOMER APPROVAL	DATE		
ANGLES ± 0.5°					
MATERIAL		SIZE B DRAWING NO. E140			
FINISH		THIRD ANGLE PROJECTION DO NOT SCALE DRAWING WWW.ADJUSTASINK.COM 2 OF 4			

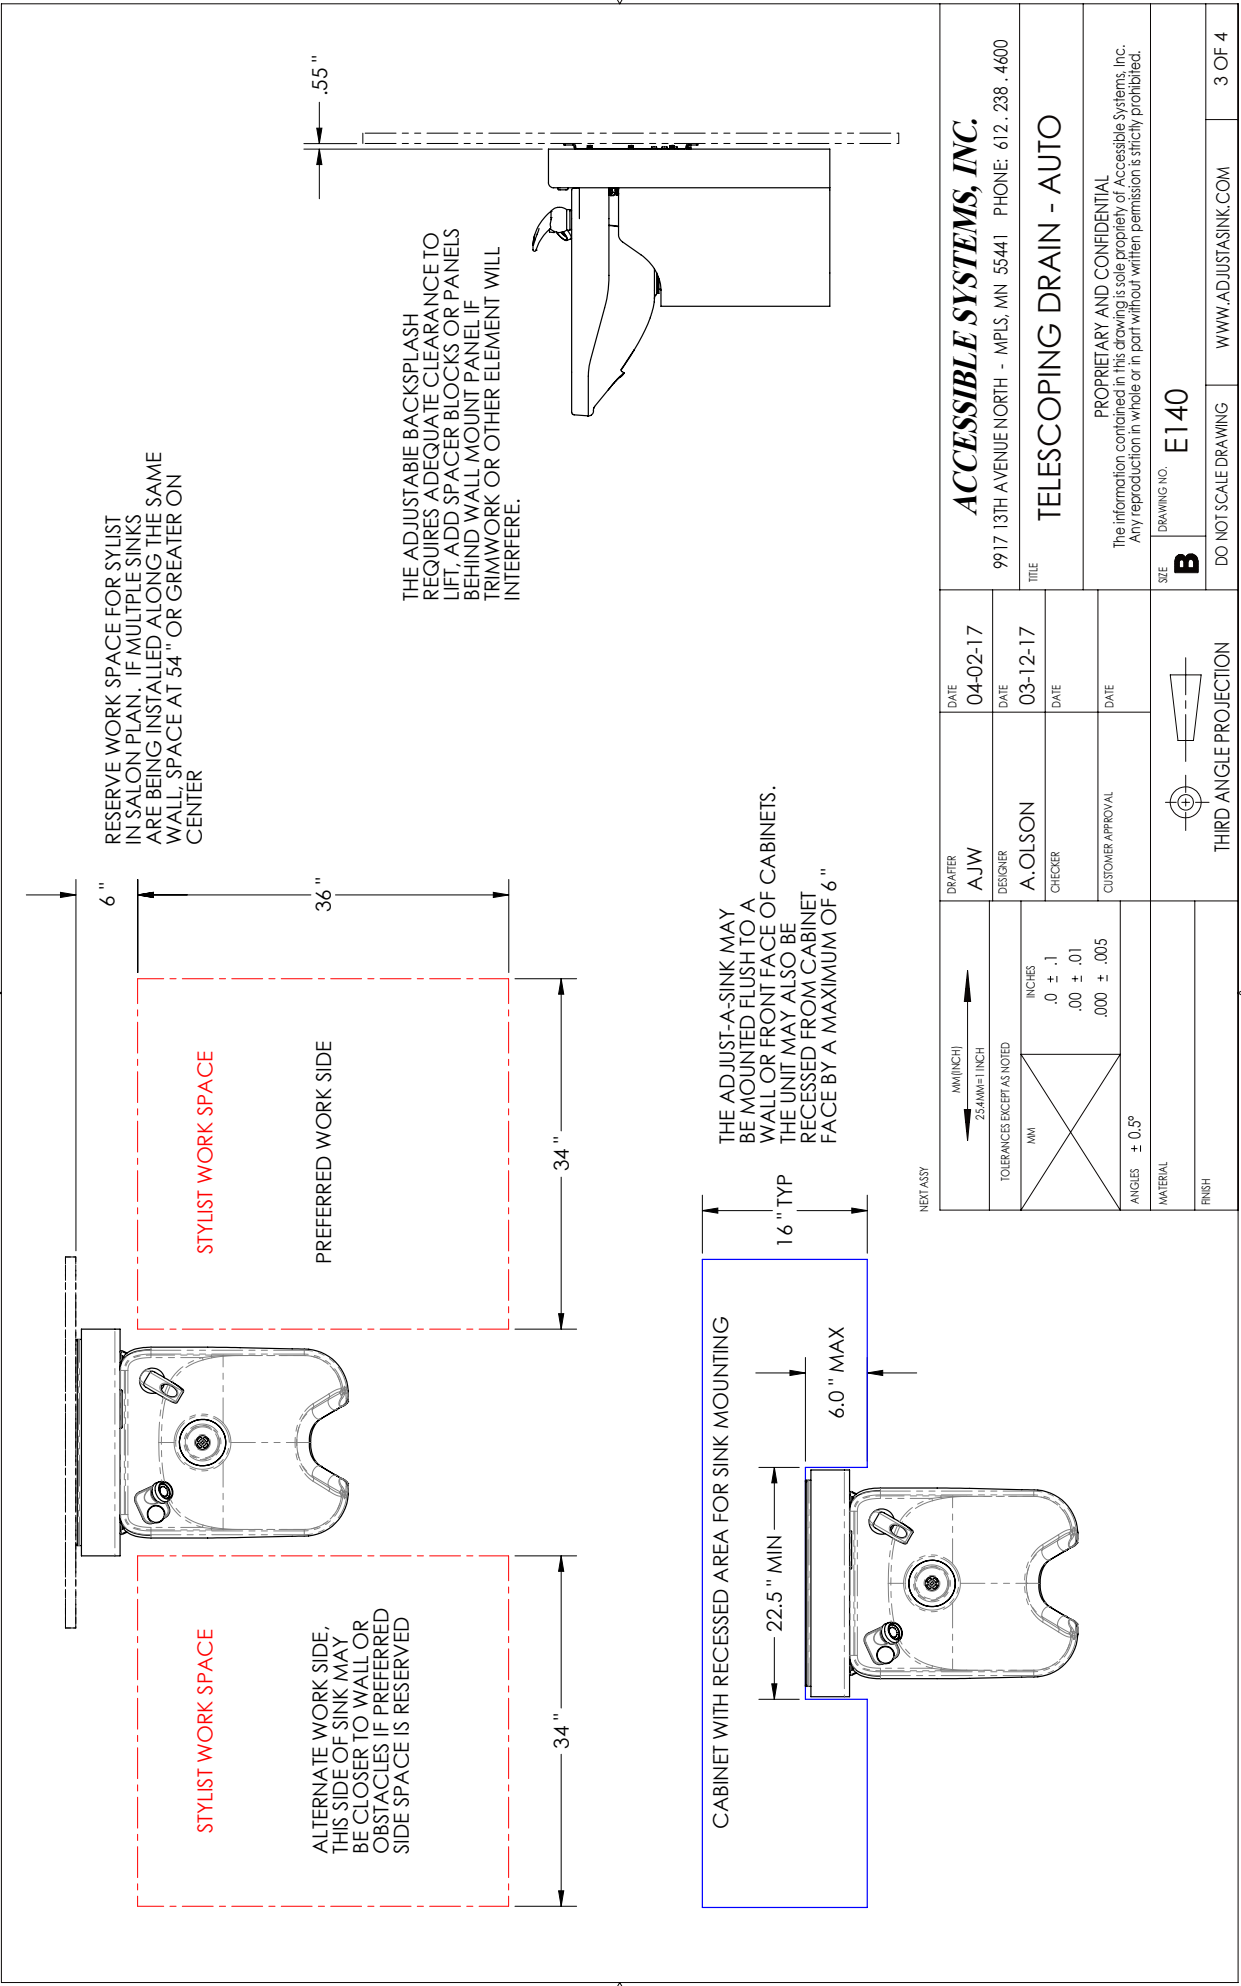

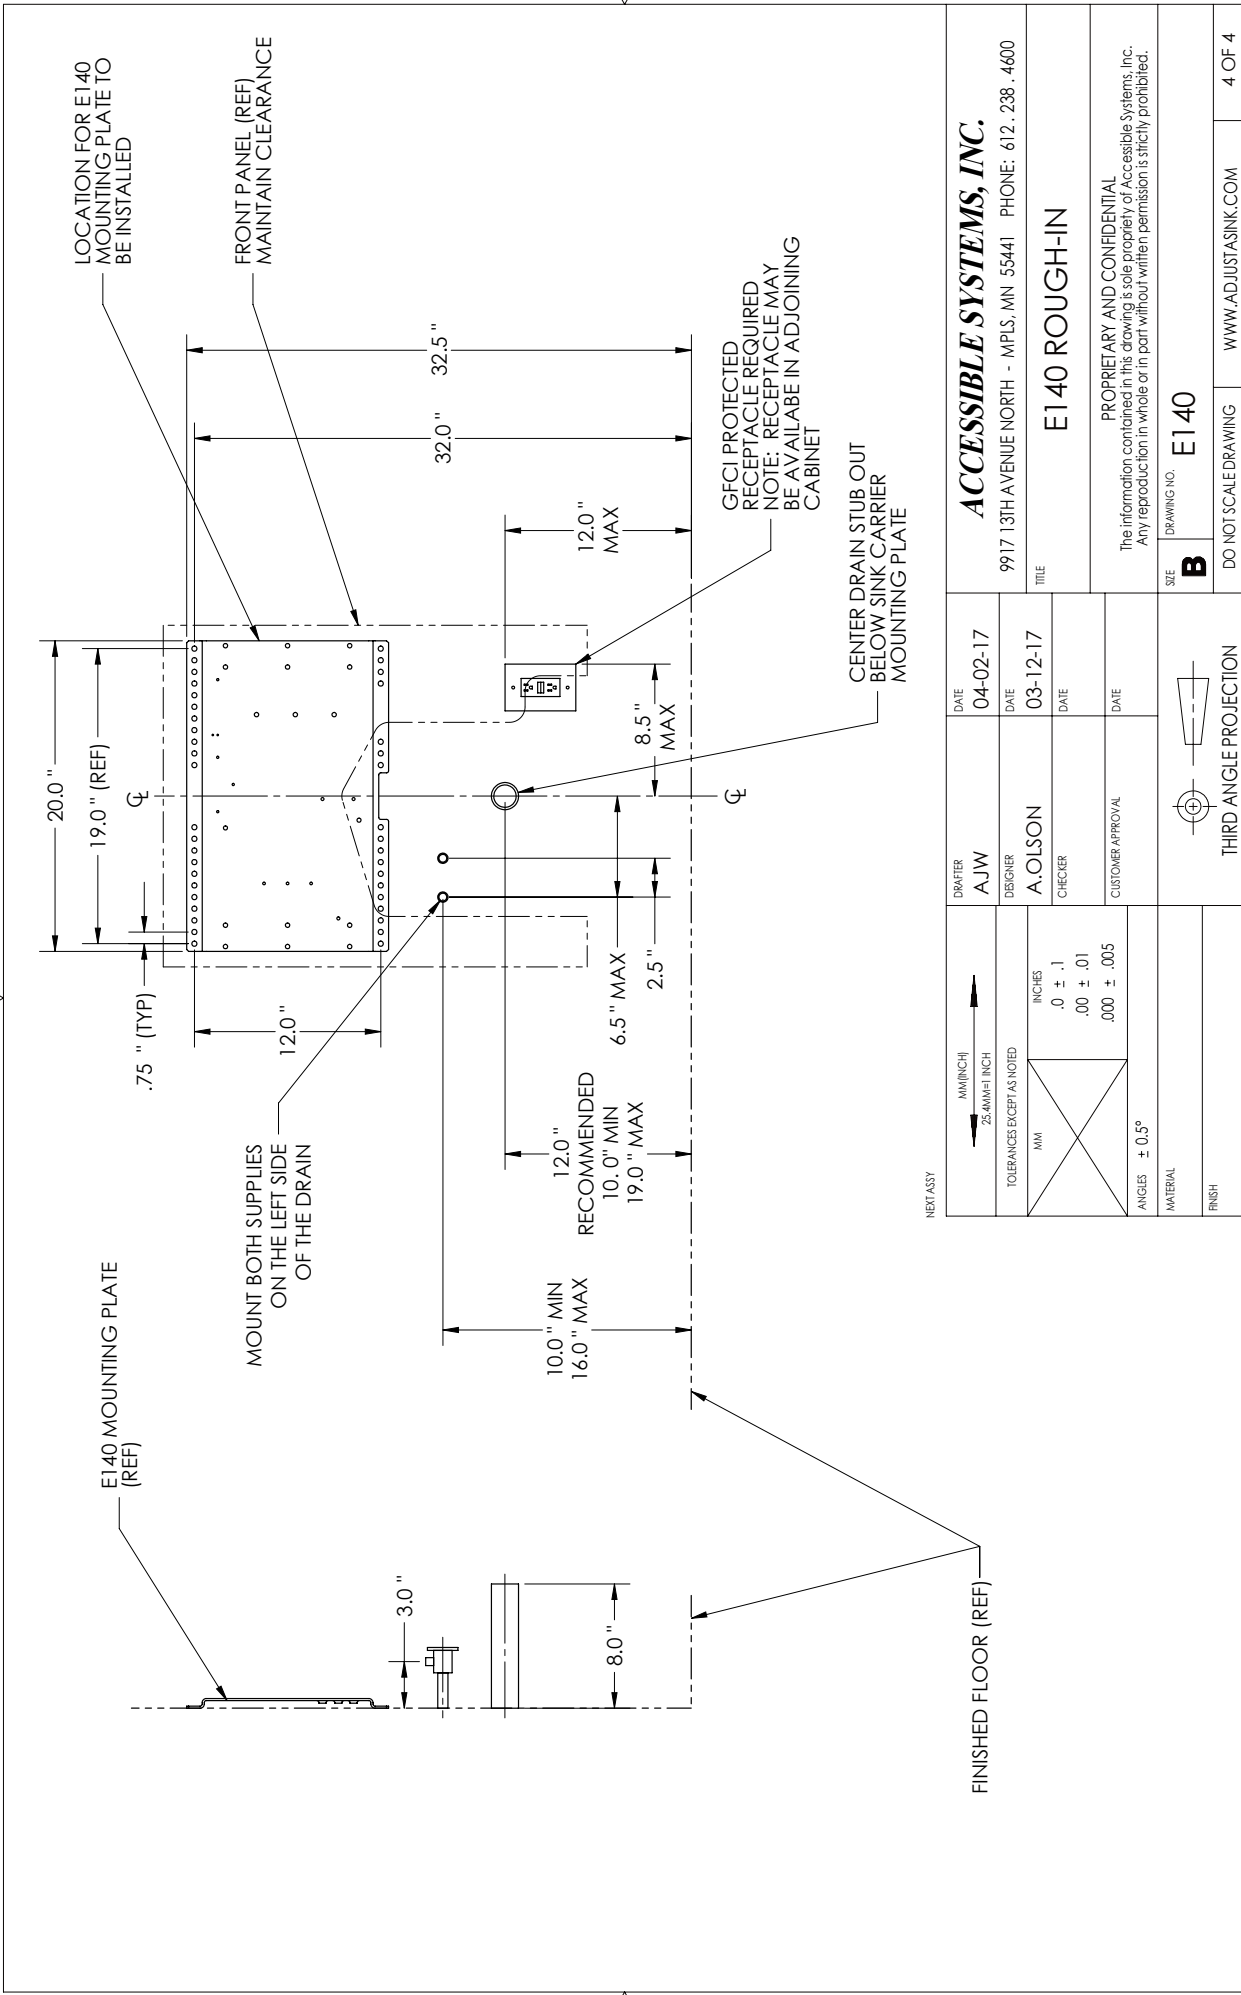

ACCESSIBLE SYSTEMS, INC. 9917 13TH AVENUE NORTH - MPLS, MN 55441 PHONE: 612. 238. 4600		DATE	04-02-17
TITLE E140 ROUGH-IN		DATE	03-12-17
PROPRIETARY AND CONFIDENTIAL The information contained in this drawing is sole property of Accessible Systems, Inc. Any reproduction in whole or in part without written permission is strictly prohibited.		DATE	
SIZE B		DATE	
DO NOT SCALE DRAWING		DATE	
DRAWING NO. E140		DATE	
THIRD ANGLE PROJECTION		DATE	
WWW.ADJUSTASINK.COM		DATE	
4 OF 4		DATE	

MODEL K100



- The K100 Adjust-a-Sink System elevates the shampoo bowl a total of 12" vertically.
- Height distance from the floor to the neck opening of the bowl ranges from 31" to 43" OR 29" to 41" (set at installation)
- The basic dimensions of a unit in the "down" position are: 22" Wide, 27" Deep and 36" High (to the top of the backsplash)
- A self-contained, maintenance-free foot operated hydraulic pump provides the lift capacity needed to raise the shampoo bowl. The hydraulic pump's foot pedal is free to rotate approximately 90 degrees to the side anytime the operator requires.
- Components are manufactured from stainless steel, aluminum, and coated steel. The design has proven to provide years of trouble-free service when properly cleaned and maintained.

PAYMENT METHODS: Credit card, or check in advance.



cUPC Listed
File #5496

Model K100 Standard Configurations:

- Comfort Fit #3050 Solid Surface Shampoo Bowl in Black, White or Almond
 - Complete with single lever faucet, vacuum breaker, and spray hose
- Basket Strainer for Shampoo Bowl (Supplied by Accessible Systems, Inc)
- Durable Painted Steel Drain Shroud in Black, White or Almond
- Hot & Cold Water Supply Lines (1/2: FIP to 3/8 comp)
 - PLEASE NOTE we do not supply the hot and cold shut off valves
- Patent Pending Rigid Telescoping Plumbing
 - PLEASE NOTE we do not supply the 1 1/2" "P" trap
- Easy-to-Use Hydraulic Pump - made in the USA - 5 Year Warranty
- 2 year warranty on all other parts and workmanship
- Backboard & backsplash of Wilsonart laminate which is available in 3 standard colors:
 - Black, Frosty White or Almond

Photos and Colors for K100 Standard Configurations with CF #3050 Bowl

			
K100-BK standard BLACK - BLACK Comfort Fit #3050 - Wilsonart 1595-60 Black - BLACK Painted Shroud	K100-WT standard WHITE - WHITE Comfort Fit #3050 - Wilsonart 1573-60 Frosty White -WHITE Painted Shroud	K100-AL standard ALMOND - ALMOND Comfort Fit #3050 - Wilsonart D30-60 Natural Almond -ALMOND Painted Shroud	K100-BK with SSS Up-Grade - BLACK Comfort Fit #3050 - Wilsonart 1595-60 Black -STAINLESS STEEL Shroud

Fixture for Model K100



ORDER CHECKLIST FOR K100 MODEL ONLY

☐ Comfort Fit #3050 ☐ Marble Products 3000W	Bowl Selection - K100 comes standard with a Comfort Fit #3050 Solid Surface bowl. May substitute for a Marble Products 3000W Cultured Marble Bowl (by request) at no charge.
☐ Black ☐ White ☐ Almond ☐ Other: _____	Bowl Color - Standard black, white and almond ship the quickest. See next page for other bowl color choices.
☐ 550 Faucet / 1729 VB ☐ Other: _____	Fixture Choice - Standard fixture set is a single lever valve with whiz sprayer on the opposite corner. Contact us for ASME A112.18.1 requirements.
☐ Black ☐ White ☐ Almond ☐ Custom (mfr/color): _____	Laminate Color Choice - Stock laminate colors included in base price are: Black (Wilsonart 1595-60), White (Wilsonart 1573-60), and Almond (Wilsonart D30-60). If requesting a special laminate please provide the manufacturer's name and color code number. There will be a modest up-charge for custom color choices - please call for a quote.
☐ Horizontal ☐ Vertical	Grain Orientation for Custom Laminates - For Custom Laminate choices please indicate the orientation of the grain (if applicable).
☐ Black ☐ White ☐ Almond ☐ Stainless Steel	Shroud Color - Black, white and almond are included in the base price. Optional upgrade to a Stainless Steel shroud is available for an up charge.
QTY _____	Number of units being ordered.
☐ 1701 Poly Hair Trap ☐ 8750 Cast Iron Hair Trap ☐ 750 Chrome Hair Trap	Optional Hair Interceptor - Do you need a hair trap? We offer three (3) choices of optional hair interceptors/traps.
☐ 1070 Mixing Valve	Optional Anti-Scald Mixing Valve - Are you required to have an anti-scald mixing valve? We offer a kit with ASSE 1070 valve that can be installed on the mounting panel.


Ship to Contact:
(name, number) _____

Project Name _____
and Location: _____

Ship to Address: _____

K100 BOWL COLOR OPTIONS

Comfort Fit #3050 Bowl Color Options

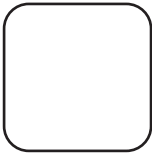

White



Black

2022 Note: Marble Products is only producing Black, White, Almond and Nutmeg colors at this time.

Marble Products 3000W Bowl Solid Color Options



140 Flame Red



301 Nutmeg



305 White



306 Black



309 Charcoal



311 Sand



314 Ginger




318 Mist Grey





319 Spanish Red



322 Pearl

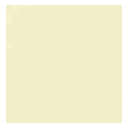


332 Almond

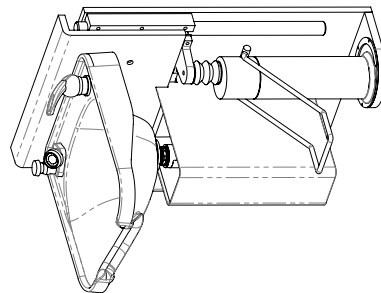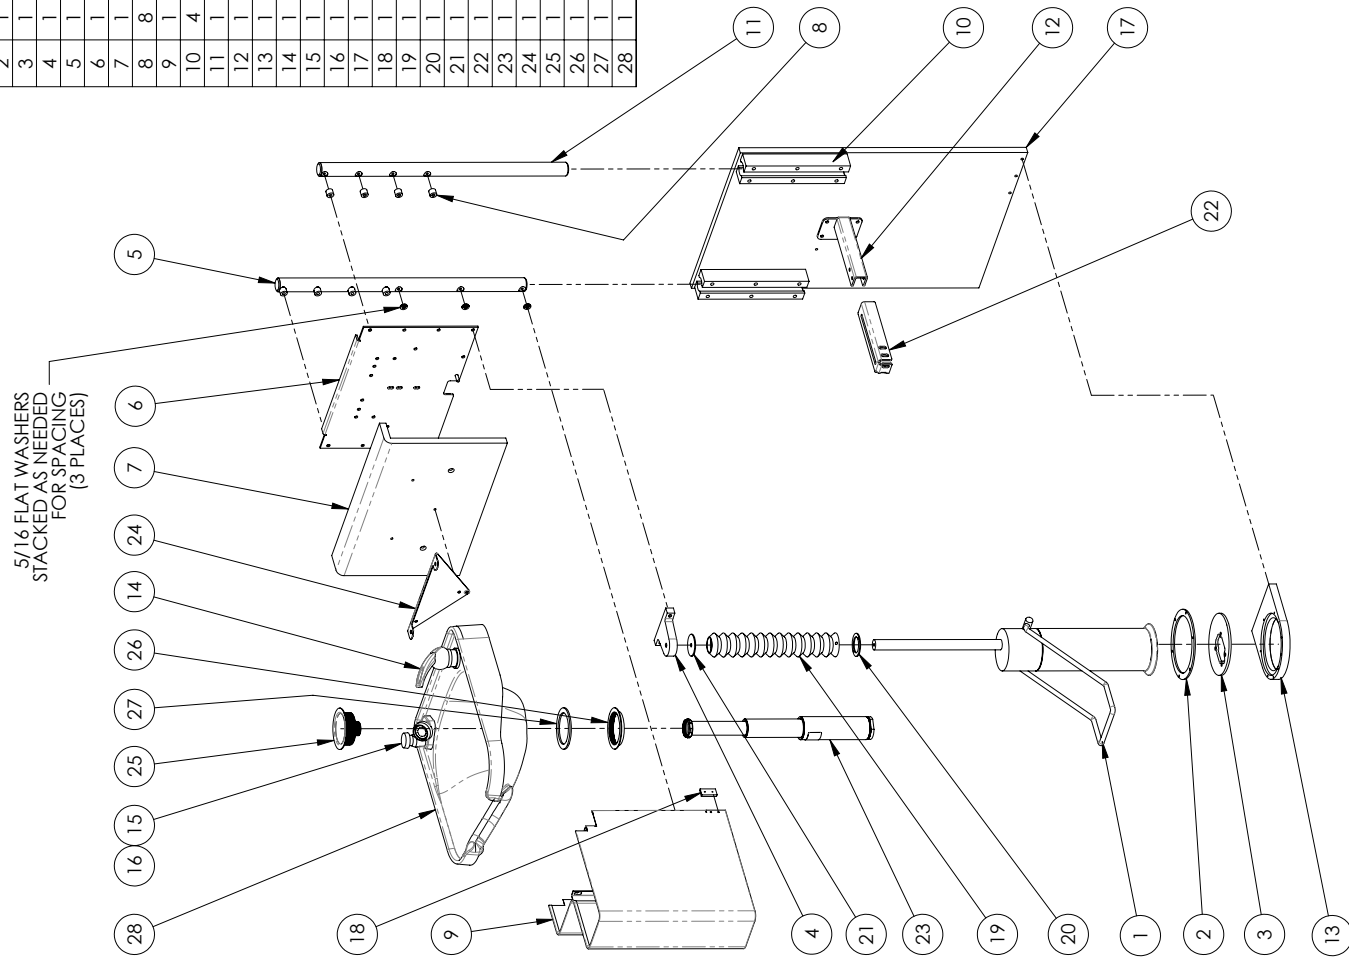


ITEM	QTY	FILE NUMBER	VENDOR	VENDOR P/N	TITLE
1	1	-34			LIFT PUMP
2	1	K100-37			RETAINER
3	1	K100-38			BASE PLATE
4	1	K100-60			LIFT BRACKET
5	1	K100-61			LIFT SHAFT - LEFT
6	1	K100-63			LIFT PANEL
7	1	K100-64			LIFT BACKSLASH
8	8	K100-65			PANEL STANDOFF
9	1	k100-68			SHROUD
10	4	K100-70			LIFT GUIDE
11	1	K100-71			LIFT SHAFT - RIGHT
12	1	K100-72			DRAIN SUPPORT PIPE
13	1	K100-74			FLOOR PLATE
14	1	K100-83-1			FAUCET
15	1	K100-83-2			VACUUM BREAKER
16	1	K100-83-5			SPRAY HOSE
17	1	K100-85			MOUNTING PANEL
18	1	K100-89			SHROUD GUIDE
19	1	K100-90			BELLOWS (MOD)
20	1	K100-91			LOWER BELLOWS CLAMP RING
21	1	K100-92			UPPER BELLOWS CLAMP RING
22	1	K100-95			DRAIN PIPE CLAMP
23	1	T1512			TELESCOPING DRAIN - MODEL T1512
24	1	40540			SINK BRACKET
25	1	20260			SINK BASKET STRAINER
26	1	BASKET STRAINER NUT			BASKET STRAINER NUT (REF)
27	1	BASKET STRAINER GASKET			BASKET STRAINER GASKET (REF)
28	1	MODEL 3050			SHAMPOO SINK - MODEL 3050

DWG. NO. 24-AW-100-1	DATE 10/15/07		ACCESSIBLE SYSTEMS, INC. 9917 13TH AVENUE NORTH - MPLS, MN 55441 PHONE: 612.238.4600
	DESIGNER C. SCHEFF		
	CHECKER		
	CUSTOMER APPROVAL		
TOLERANCES UNLESS OTHERWISE NOTED		INCHES .00 ± .01 .000 ± .005	MULTI-STAGE SYSTEM
ANGLES ± 0.5°			
MATERIAL			
FINISH			
TITLE			PROPRIETARY AND CONFIDENTIAL The information contained in this drawing is sole property of Accessible Systems, Inc. Any reproduction in whole or in part without written permission is strictly prohibited.
STP			
K100			
THIRD ANGLE PROJECTION			
DO NOT SCALE DRAWING			1 OF 3

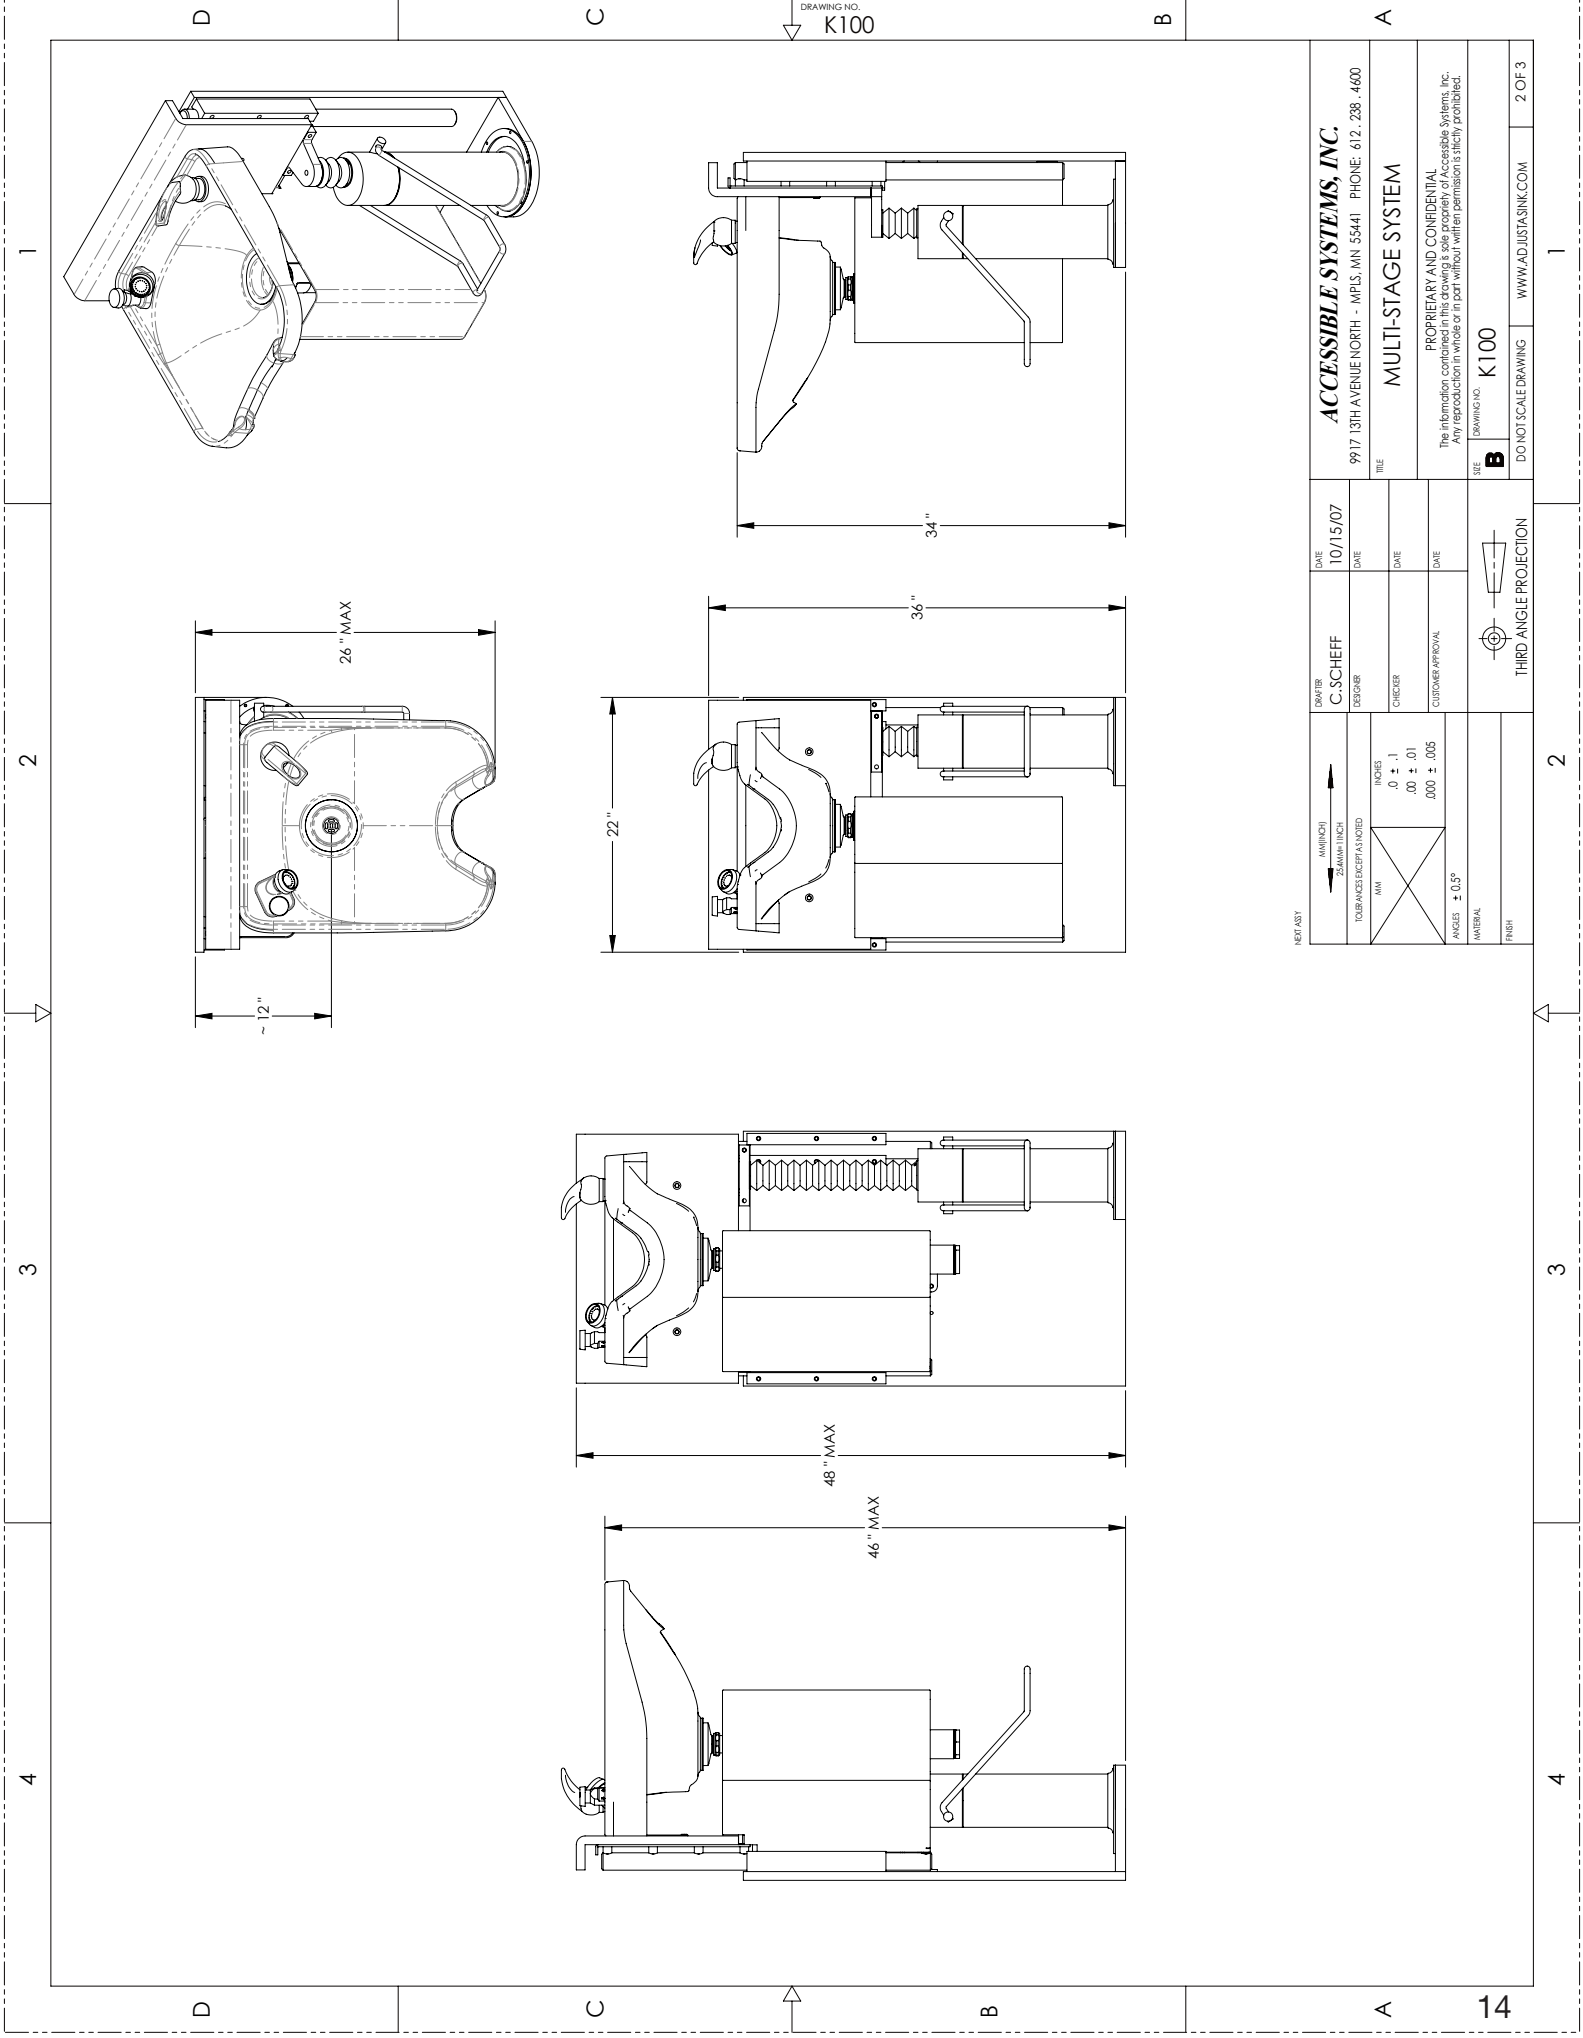

NEXT ASST		DRAWING NO. K100	
DATE	10/15/07	ACCESSIBLE SYSTEMS, INC.	
		9917 13TH AVENUE NORTH - MPLS, MN 55441 PHONE: 612 . 238 . 4600	
		MULTI-STAGE SYSTEM	
		PROPRIETARY AND CONFIDENTIAL The information contained in this drawing is the property of Accessible Systems, Inc. Any reproduction in whole or in part without written permission is strictly prohibited.	
TOLERANCES EXCEPT AS NOTED		DO NOT SCALE DRAWING	
INCHES		WWW.ADJUSTASINK.COM	
.0000 ± .0005		2 OF 3	
ANGLES ± 0.5°			
MATERIAL			
FINISH			
THIRD ANGLE PROJECTION			

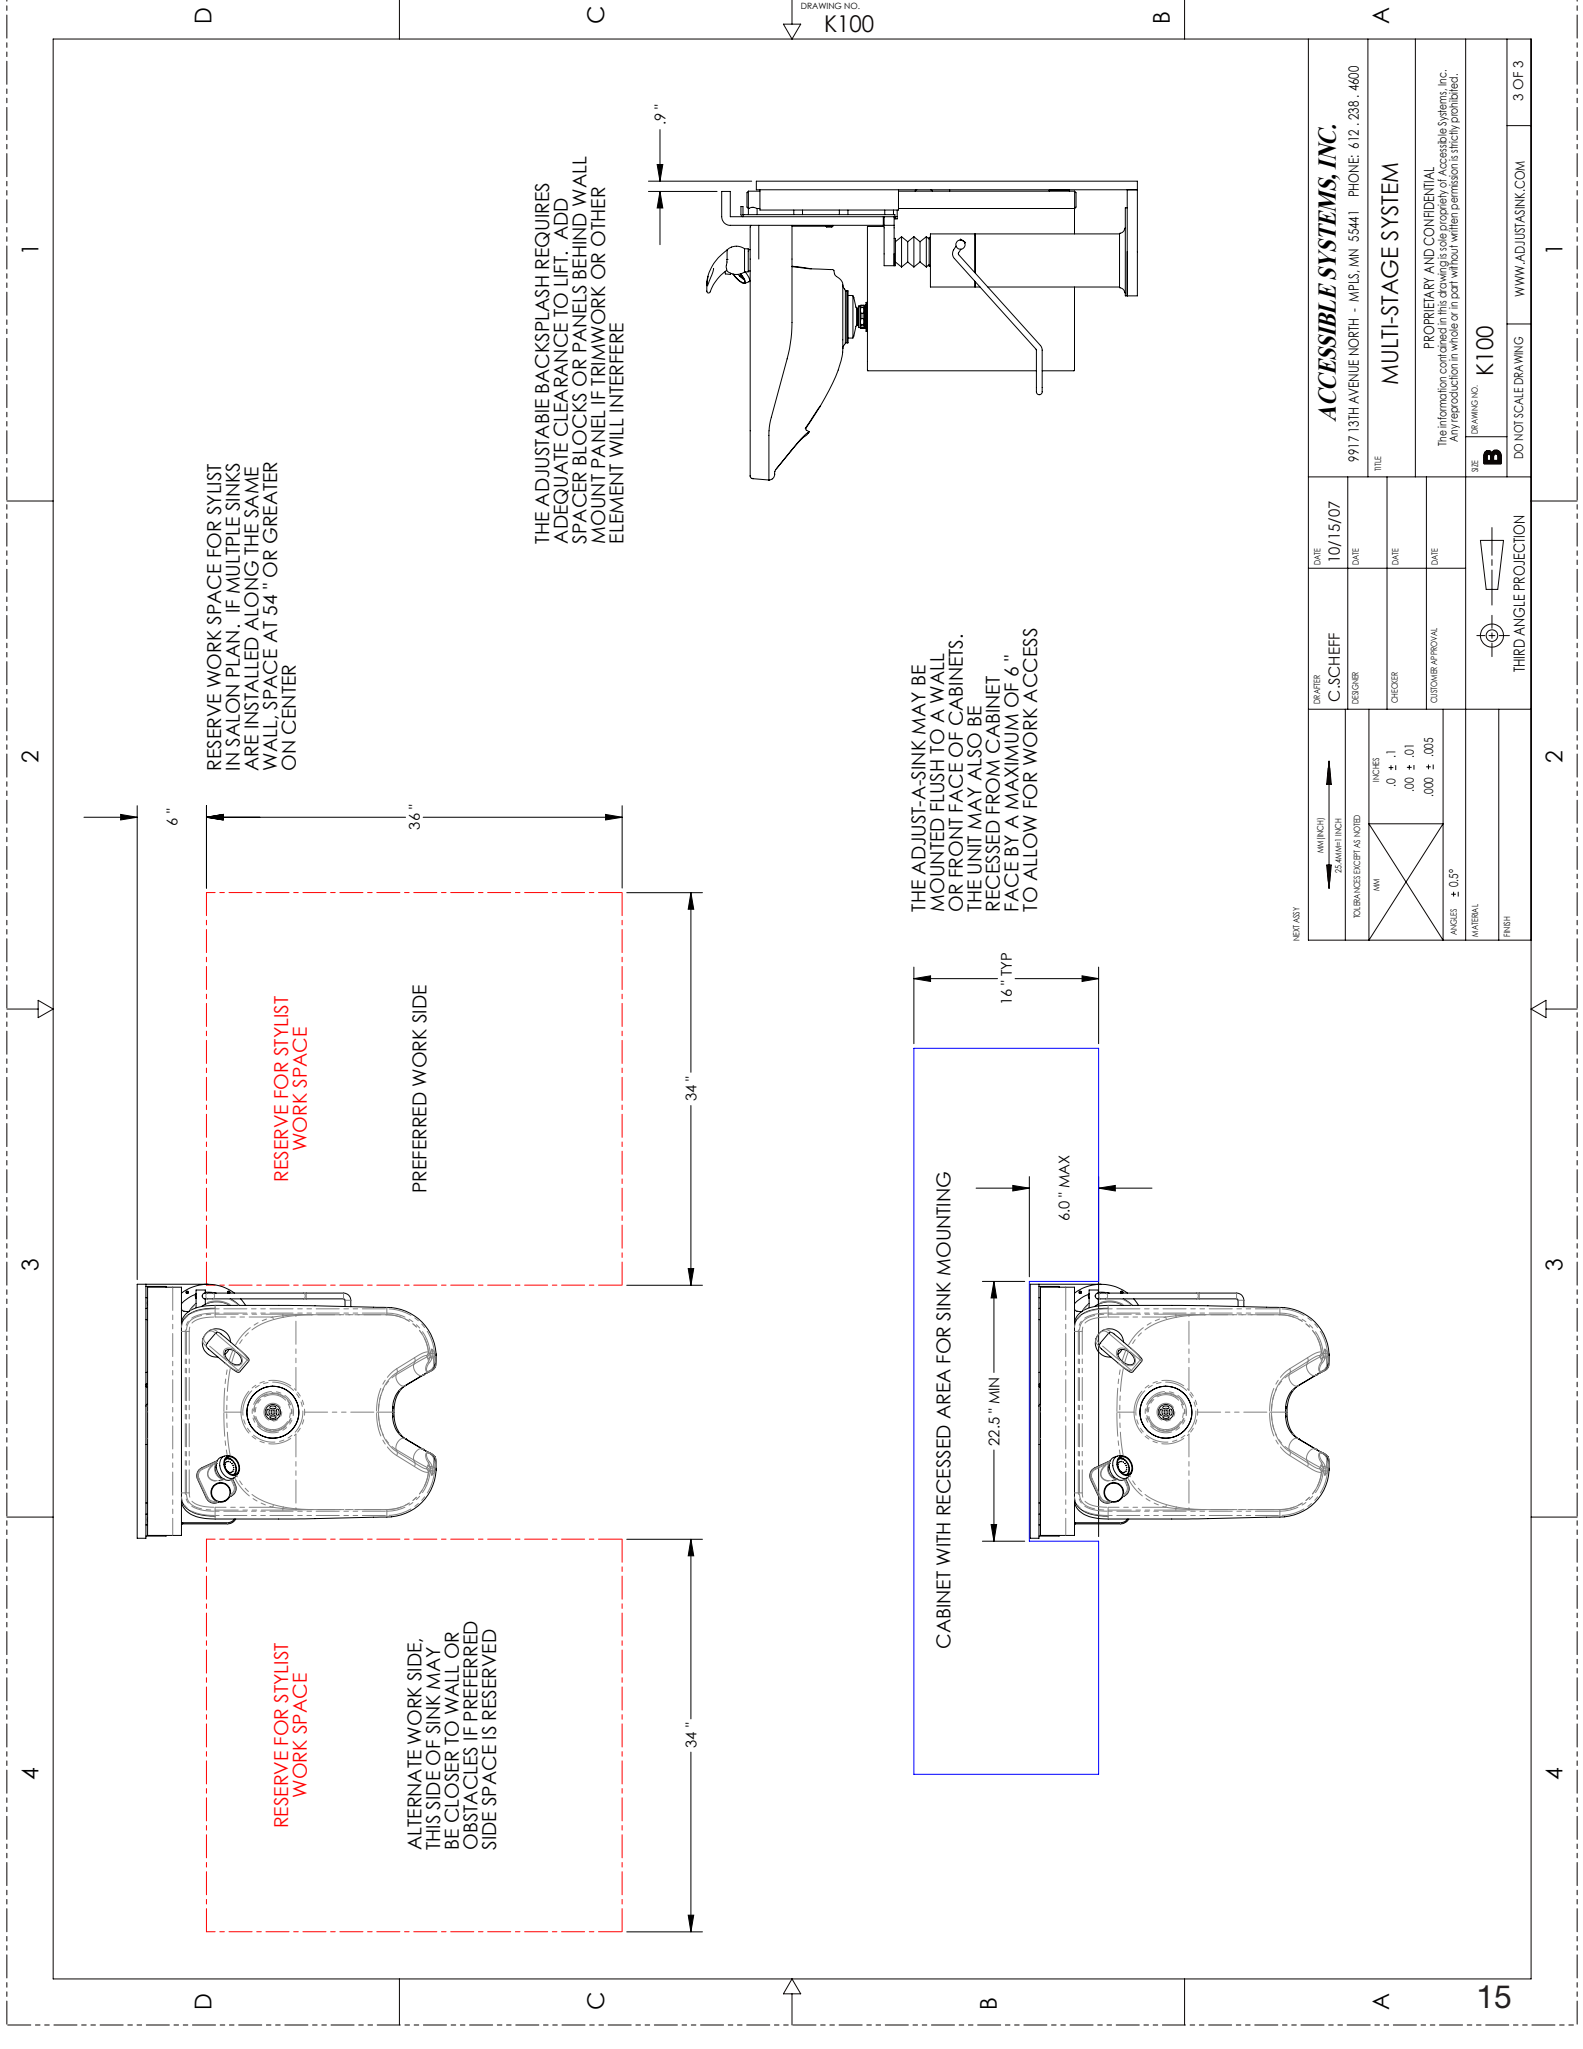

RESERVE WORK SPACE FOR SYLIST
IN SALON PLAN. IF MULTIPLE SINKS
ARE INSTALLED ALONG THE SAME
WALL, SPACE AT 54 " OR GREATER
ON CENTER

RESERVE FOR STYLIST
WORK SPACE

PREFERRED WORK SIDE

RESERVE FOR STYLIST
WORK SPACE

ALTERNATE WORK SIDE.
THIS SIDE OF SINK MAY
BE CLOSER TO WALL OR
OBSTACLES IF PREFERRED
SIDE SPACE IS RESERVED

THE ADJUSTABLE BACKSPASH REQUIRES
ADEQUATE CLEARANCE TO LIFT. ADD
SPACER BLOCKS OR PANELS BEHIND WALL
MOUNT PANEL IF TRIMWORK OR OTHER
ELEMENT WILL INTERFERE

THE ADJUST-A-SINK MAY BE
MOUNTED FLUSH TO A WALL
OR FRONT FACE OF CABINETS.
THE UNIT MAY ALSO BE
RECESSED FROM CABINET
FACE BY A MAXIMUM OF 6 "
TO ALLOW FOR WORK ACCESS

CABINET WITH RECESSED AREA FOR SINK MOUNTING

NEXT ASY		DRAWING NO. K100	
DRAWING		DATE	
DESIGNER		10/15/07	
CHECKER		DATE	
CUSTOMER APPROVAL		DATE	
MATERIAL		DATE	
FINISH		DATE	
THIRD ANGLE PROJECTION		THIRD ANGLE PROJECTION	
DRAWING NO. K100		DO NOT SCALE DRAWING	
WWW.ADJUSTASINK.COM		3 OF 3	

ACCESSIBLE SYSTEMS, INC.

9917 13TH AVENUE NORTH - MPLS, MN 55441 PHONE: 612. 238 - 4600


MULTI-STAGE SYSTEM

PROPRIETARY AND CONFIDENTIAL
The information contained in this drawing is the property of Accessible Systems, Inc.
Any reproduction in whole or in part without written permission is strictly prohibited.

Waste Drain and Water Supply Configurations				Without Mixing Valve Kit		WITH Mixing Valve Kit	
Description	Drain Type	Dimension A Min	Dimension A Max	Dimension B Min	Dimension B Max	Dimension B Min	Dimension B Max
"Rough In" New construction or remodel	Standard with or without Hair Trap	10"	19"	10"	19"	3"	9"

NOTE: FOR USE WITH COMFORT FIT #3050 SHAMPOO BOWL WITH OR WITHOUT HAIR INTERCEPTOR

NOTE: WISCONSIN REQUIRES THE SINK WASTE OUTLET NOT MORE THAN 15" ABOVE TRAP OUTLET, ROUGH IN WASTE AT 19"

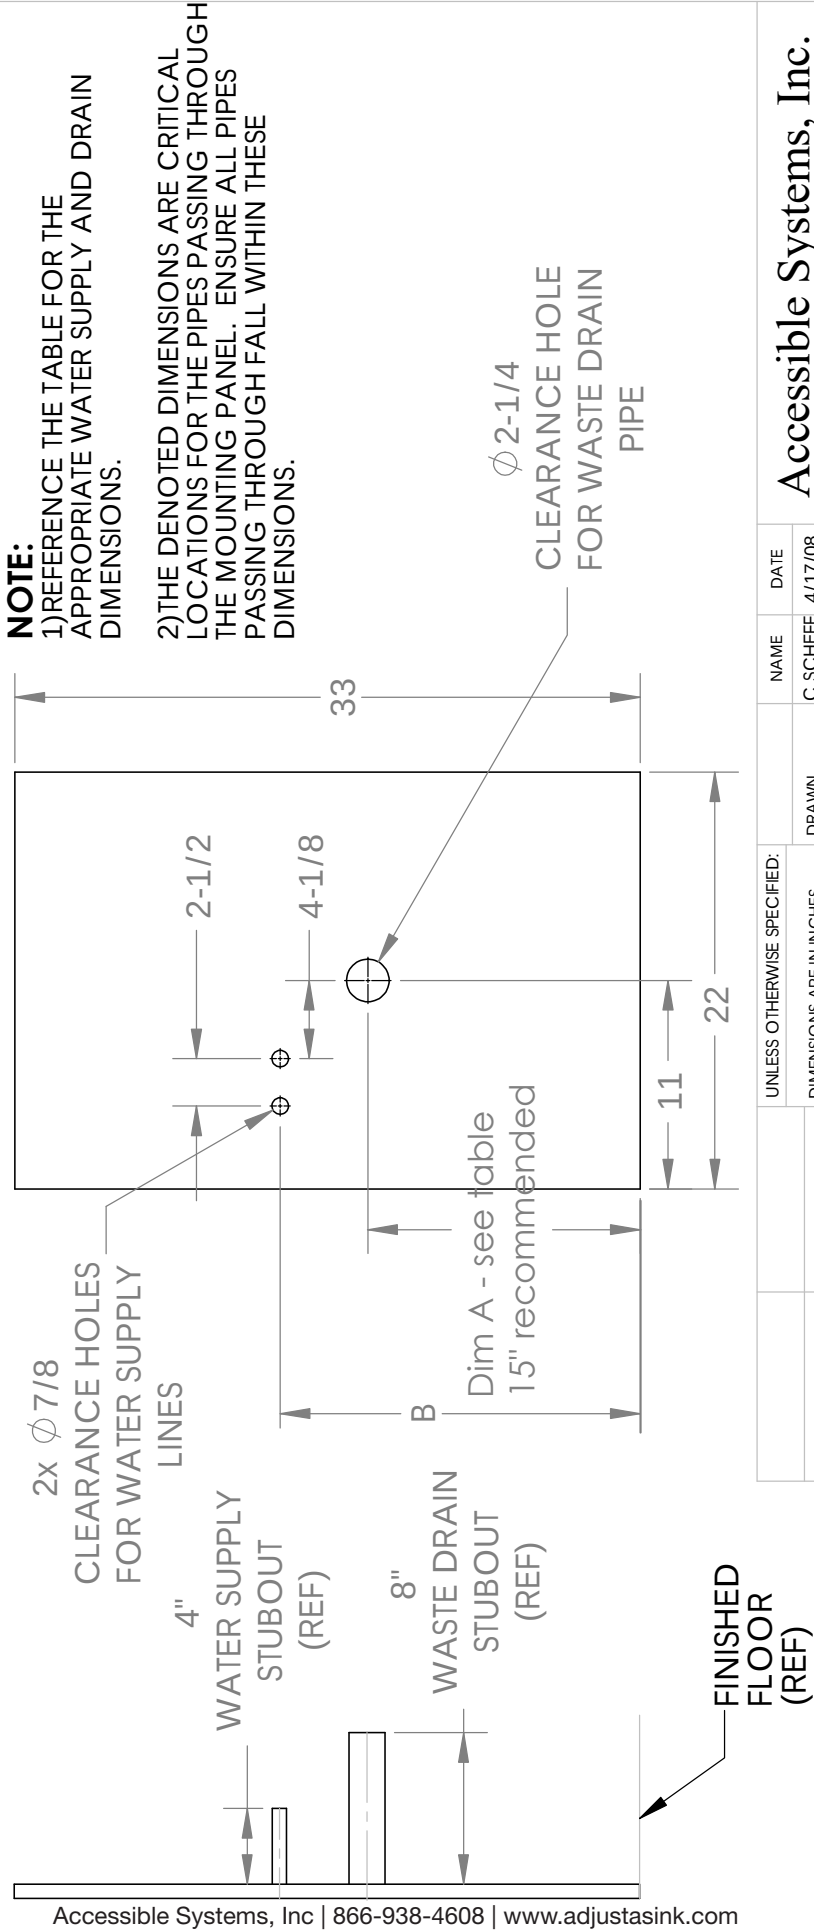

UNLESS OTHERWISE SPECIFIED:				NAME	DATE	Accessible Systems, Inc.	
DRAWN	C SCHEFF	4/17/08				TITLE: ROUGH-IN FOR K100 3-STAGE PLUMBING	
CHECKED		5-3-10				SIZE	REV
ENG APPR.						DWG. NO.	H
MFG APPR.						A	K100-87
Q.A.						SCALE: 1:8	WEIGHT:
COMMENTS:						1/1/18	
DIMENSIONS ARE IN INCHES							
TOLERANCES:							
FRACTIONAL $\pm 1/16$							
ANGULAR: MACH $\pm$							
BEND $\pm$							
TWO PLACE DECIMAL $\pm$							
THREE PLACE DECIMAL $\pm$							
INTERPRET GEOMETRIC TOLERANCING PER:							
MATERIAL							
FINISH							
NEXT ASSY							
USED ON							
APPLICATION							
DO NOT SCALE DRAWING							

PROPRIETARY AND CONFIDENTIAL
THE INFORMATION CONTAINED IN THIS DRAWING IS THE SOLE PROPERTY OF ACCESSIBLE SYSTEMS, INC. ANY REPRODUCTION IN PART OR AS A WHOLE WITHOUT THE WRITTEN PERMISSION OF ACCESSIBLE SYSTEMS, INC IS PROHIBITED.

MODEL K100V



- The K100-V Adjust-a-Sink System elevates the shampoo bowl a total of 12" vertically.
- Height distance from the floor to the neck of the bowl ranges from 31"-43"
- The basic dimensions of a unit in the "down" position are: 22": Wide, 27" Deep and 36" High (to the top of the backsplash)
- A self-contained maintenance free foot operated hydraulic pump provides the lift capacity needed to raise the shampoo bowl. The hydraulic pump's foot pedal is free to rotate approximately 90 degrees to the side anytime the operator requires.
- Components are manufactured from stainless steel, aluminum and coated steel. The design has proven to provide years of trouble-free service when properly cleaned and maintained.
- Manufactured to be compatible with the Belvedere 8400K bowl.
- NOTE: K100V Models are NOT UPC listed.

PAYMENT METHODS: Credit card, or check in advance.

Model K100V Standard Configurations:

- Belvedere 8400K Cast Iron Bowl
 - Complete with 522 Faucet, 403 Vacuum Breaker, and Spray Hose
 - Standard Colors are Black and White
- Basket Strainer for Shampoo Bowl (Supplied by Accessible Systems, Inc)
- Durable Painted Steel Drain Shroud in Black, White or Almond
- Hot & Cold Water Supply Lines (1/2: FIP to 3/8 comp)
 - PLEASE NOTE we do not supply the hot and cold shut off valves
- Patent Pending Hard Telescoping Plumbing
 - PLEASE NOTE we do not supply the 1 1/2" "P" trap
- Easy-to-Use Hydraulic Pump - made in the USA - 5 Year Warranty
- 2 year warranty on all other parts and workmanship
- Backboard & backsplash of Wilsonart laminate which is available in 3 standard colors:
 - Frosty White, Black or Almond

Photo of Standard White Configuration with Belvedere Bowl

	
K100-V standard WHITE -WHITE Belvedere 8400K -Wilsonart 1573-60 Frosty White -WHITE Painted Shroud	522 Fixture with 403 VB Includes ASSE 1001 Vacuum Breaker Optional - 503 VB available

ORDER CHECKLIST FOR K100V MODEL ONLY

☐ Belvedere 8400K	Bowl Selection - Compatible only with Belvedere 8400K Bowl (Not recommended for providing shampoo service to persons in wheelchairs.)
☐ Black ☐ White ☐ Other: _____	Bowl Color - Standard black and white ship the quickest. See next page for other bowl color choices.
☐ 522 Faucet / 403 VB ☐ 522 Faucet / 503 VB	Fixture Choice - 522 Fixture Set and 403 Vacuum Breaker comes standard. Up-charge applies to 503 Vacuum Breaker.
☐ Black ☐ White ☐ Almond ☐ Custom (mfr/color): _____	Laminate Color Choice - <u>Stock laminate</u> colors included in base price are: Black (Wilsonart 1595-60), White (Wilsonart 1573-60) and Almond (Wilsonart D30-60). If requesting a <u>special laminate</u> please provide the manufacturer's name and color code number. There will be a modest up-charge for custom color choices - please call for a quote.
☐ Horizontal ☐ Vertical	Grain Orientation for Custom Laminates - For Custom Laminate choices please indicate the orientation of the grain (if applicable).
☐ Black ☐ White ☐ Almond ☐ Stainless Steel	Shroud Color - Black, white and almond are included in the base price. Optional upgrade to a Stainless Steel shroud is available for an up charge.
QTY _____	Number of units being ordered.
☐ 1701 Poly Hair Trap ☐ 8750 Cast Iron Hair Trap ☐ 750 Chrome Hair Trap	Optional Hair Interceptor - Do you need a hair trap? We offer three (3) choices of optional hair interceptors/traps.
☐ 1070 Mixing Valve	Optional Anti-Scald Mixing Valve - Are you required to have an anti-scald mixing valve? We offer a kit with ASSE 1070 valve that can be installed on the mounting panel.

Ship to Contact:
(name, number) _____

Project Name _____
and Location: _____

Ship to Address: _____

K100V BOWL COLOR OPTIONS

2022 NOTE: Belvedere is only producing Black and White bowls at this time

Belvedere 8400K Bowl Color Options



PE005
Imperial Blue



PE006
New Plum



PE008
Slate Gray



PE011
Parchment



PE016
Sepia



PE018
Beige



PE040
Deep Grey



PE043
Rain Forest



PE051
Francesca Rose



PE053
Sahara



PE059
Pastel Citron



PE221
Gold



PE462
Stone



PE701
Midnight Blue



PE705
Pearl Grey



PE2727
Royal Blue



PE728
Soft Black



PE729
Forest Green



PE731
Bahama Beige



PE733
White



PE734
Dove



PE771
Red Wine



PE722
Pueblo



PE773
Gunpowder



PE774
Brownie



PE775
Jet Blue



PE776
Teal



PE983
Chestnut

Belvedere 8400K Mica Finish Color Options



PE521
Bronze




PE522
Pewter





PE525
Pearl



PE727
Opal Ice

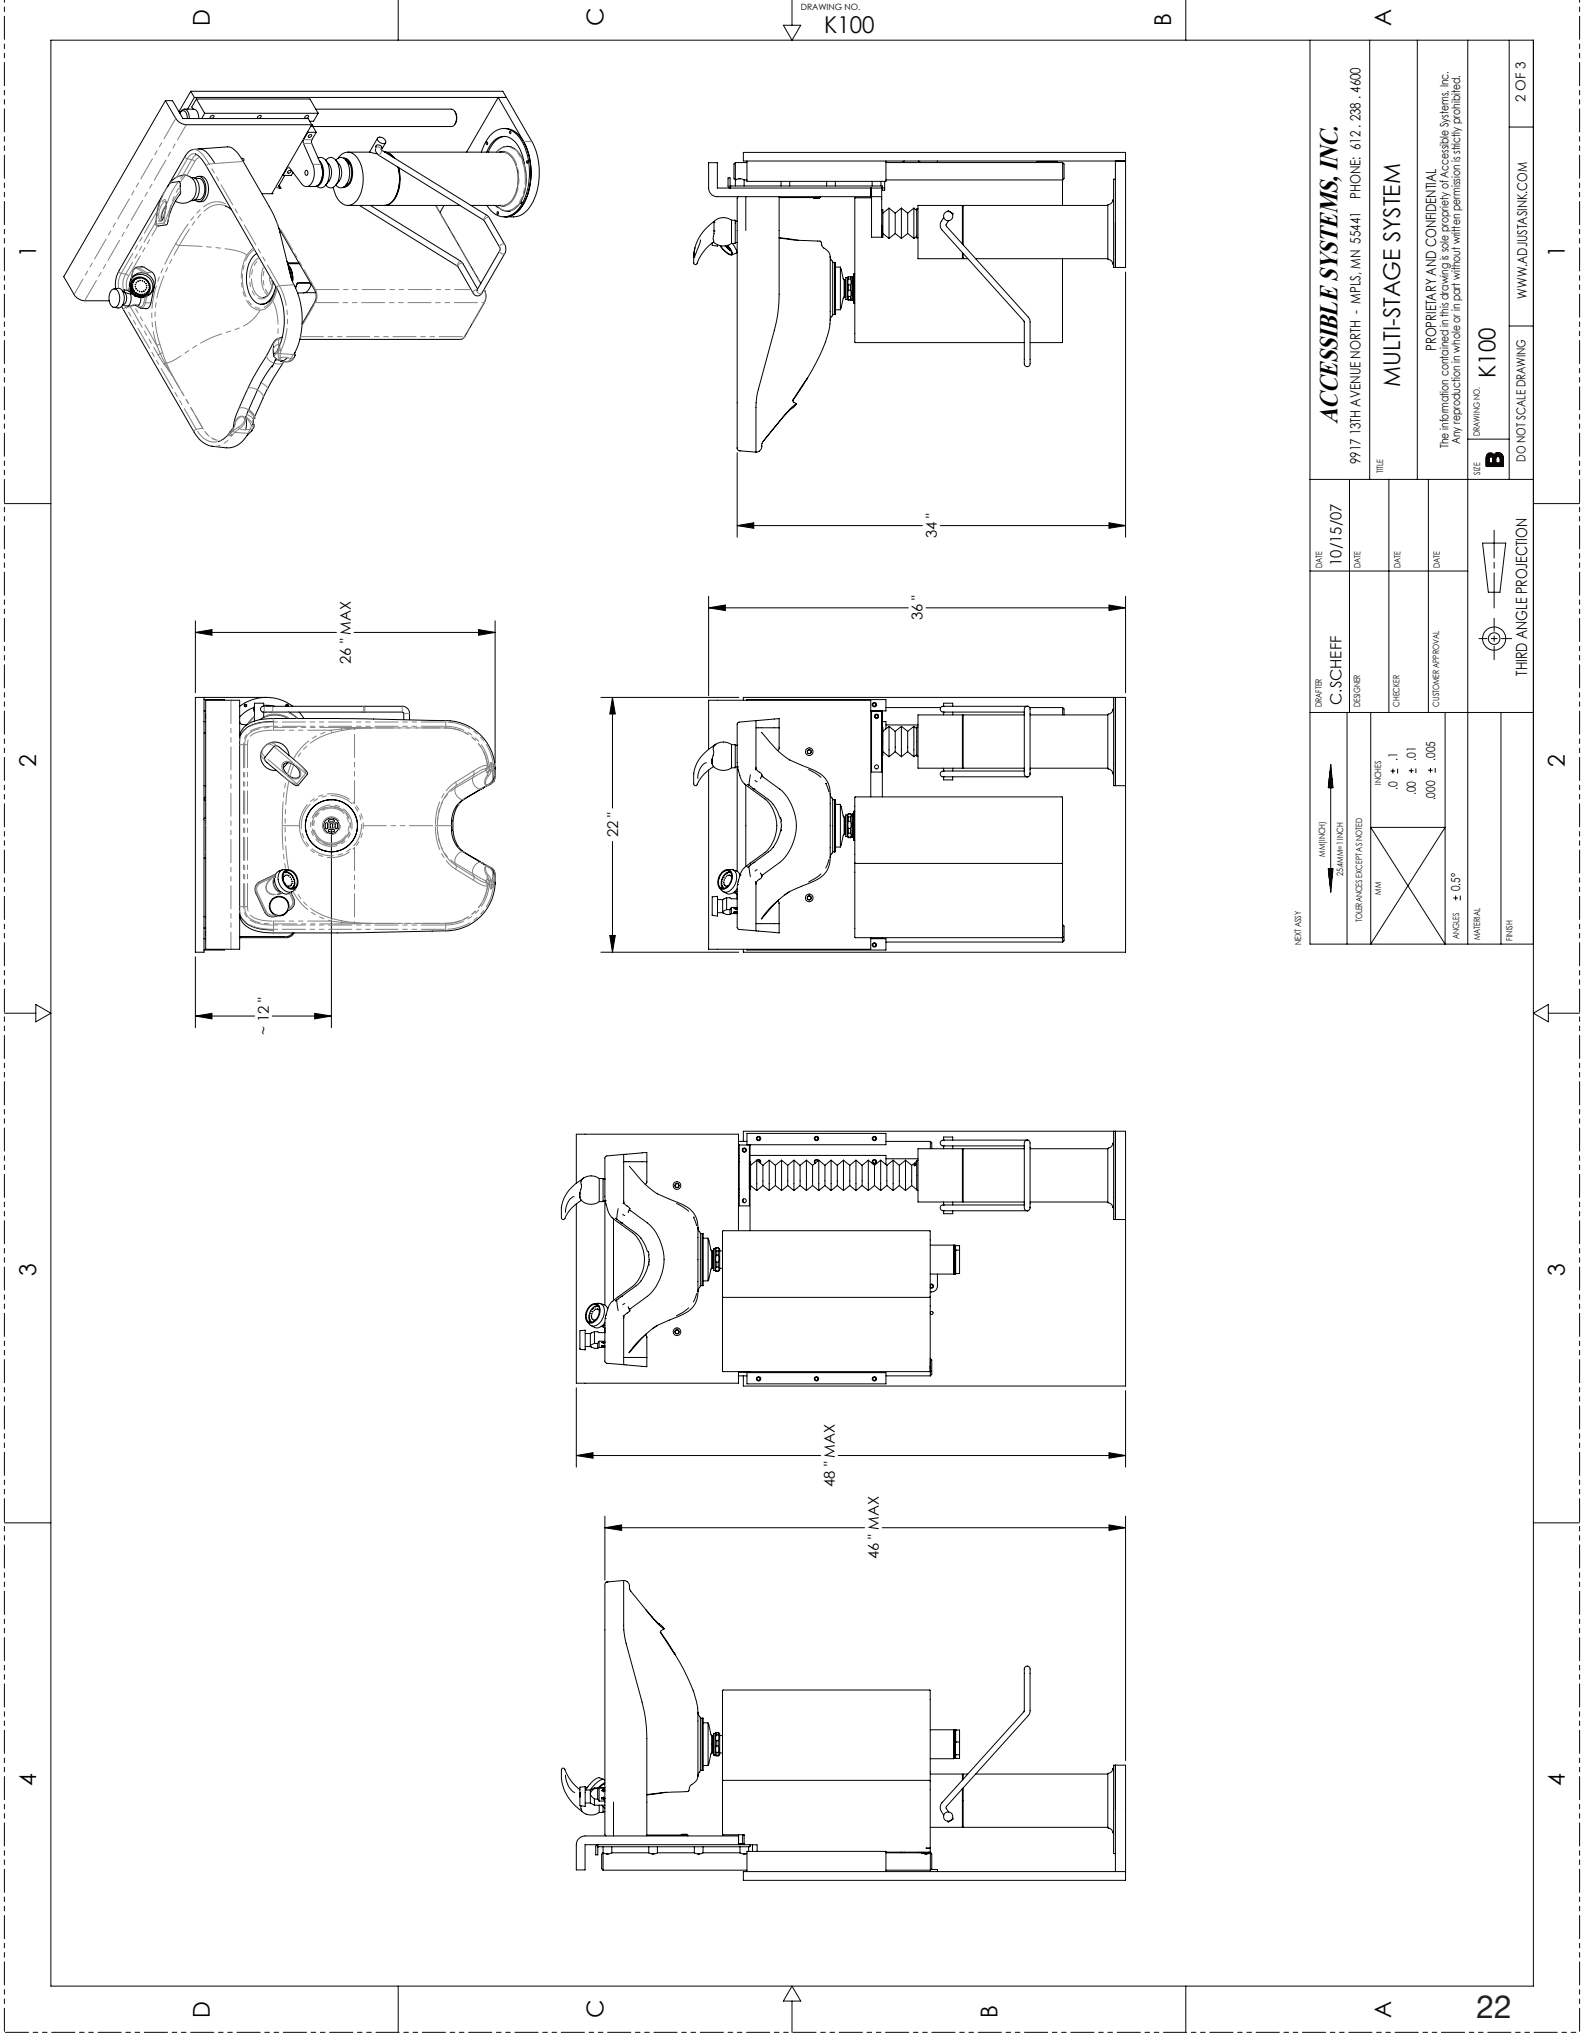

NEXT ASST		DRAWING NO. K100	
DATE	10/15/07	ACCESSIBLE SYSTEMS, INC.	
		9917 13TH AVENUE NORTH - MPLS, MN 55441 PHONE: 612 . 238 . 4600	
		MULTI-STAGE SYSTEM	
		PROPRIETARY AND CONFIDENTIAL	
TOLERANCES EXCEPT AS NOTED		The information contained in this drawing is the property of Accessible Systems, Inc. Any reproduction in whole or in part without written permission is strictly prohibited.	
INCHES		DRAWING NO. K100	
.0 ± .1		DO NOT SCALE DRAWING	
.00 ± .01		WWW.ADJUSTASINK.COM	
.000 ± .005		2 OF 3	
ANGLES ± 0.5°			
MATERIAL			
FINISH			
THIRD ANGLE PROJECTION			

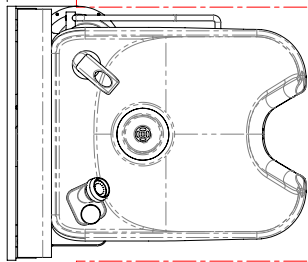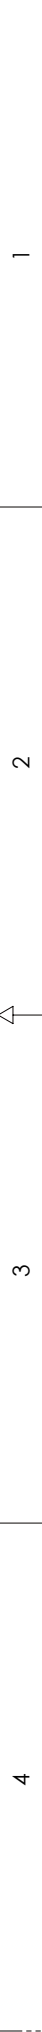


ALTERNATE WORK SIDE,
THIS SIDE OF SINK MAY
BE CLOSER TO WALL OR
OBSTACLES IF PREFERRED
SIDE SPACE IS RESERVED

PREFERRED WORK SIDE

Technical drawing of a door handle assembly. A vertical dimension line on the left indicates a height of 92 units. The drawing shows a door handle with a curved grip, a mounting plate, and a cylindrical component with a spring and a lever arm.

THE ADJUST-A-SINK MAY BE MOUNTED FLUSH TO A WALL OR FRONT FACE OF CABINETS. THE UNIT MAY ALSO BE RECESSED FROM CABINET FACE BY A MAXIMUM OF 6" TO ALLOW FOR WORK ACCESS

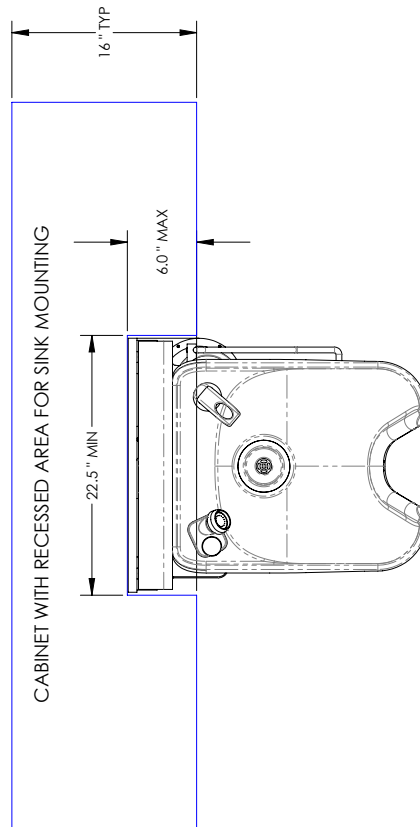


AW(INCH) ZAW(MM) INCH TOLERANCES EXCEPT AS NOTED		DRAFTER DATE C. SCHEFF 10/15/07 DESIGNER CHECKER		ACCESSIBLE SYSTEMS, INC. 9917 13TH AVENUE NORTH • MPLS, MN 55441 PHONE: 612 .238. 4600	
 ANGLES ± 0.5° MATERIAL FINISH				TITLE MULTI-STAGE SYSTEM	
		CUT/DRAW APPROVAL DATE 		PROPRIETARY AND CONFIDENTIAL The information contained in this drawing is sole property of Accessible Systems, Inc. Any reproduction in whole or in part without written permission is strictly prohibited.	
		THIRD ANGLE PROJECTION 		SIZE B DRAWING NO. K100	
		DO NOT SCALE DRAWING		WWW.ADJUSTASINK.COM	
				3 OF 3	

Waste Drain and Water Supply Configurations				Without Mixing Valve Kit		WITH Mixing Valve Kit	
Description	Drain Type	Dimension A Min	Dimension A Max	Dimension B Min	Dimension B Max	Dimension B Min	Dimension B Max
"Rough In" New construction or remodel	Standard with or without Hair Trap	10"	19"	10"	19"	3"	9"

NOTE: FOR USE WITH COMFORT FIT #3050 SHAMPOO BOWL WITH OR WITHOUT HAIR INTERCEPTOR

NOTE: WISCONSIN REQUIRES THE SINK WASTE OUTLET NOT MORE THAN 15" ABOVE TRAP OUTLET, ROUGH IN WASTE AT 19"

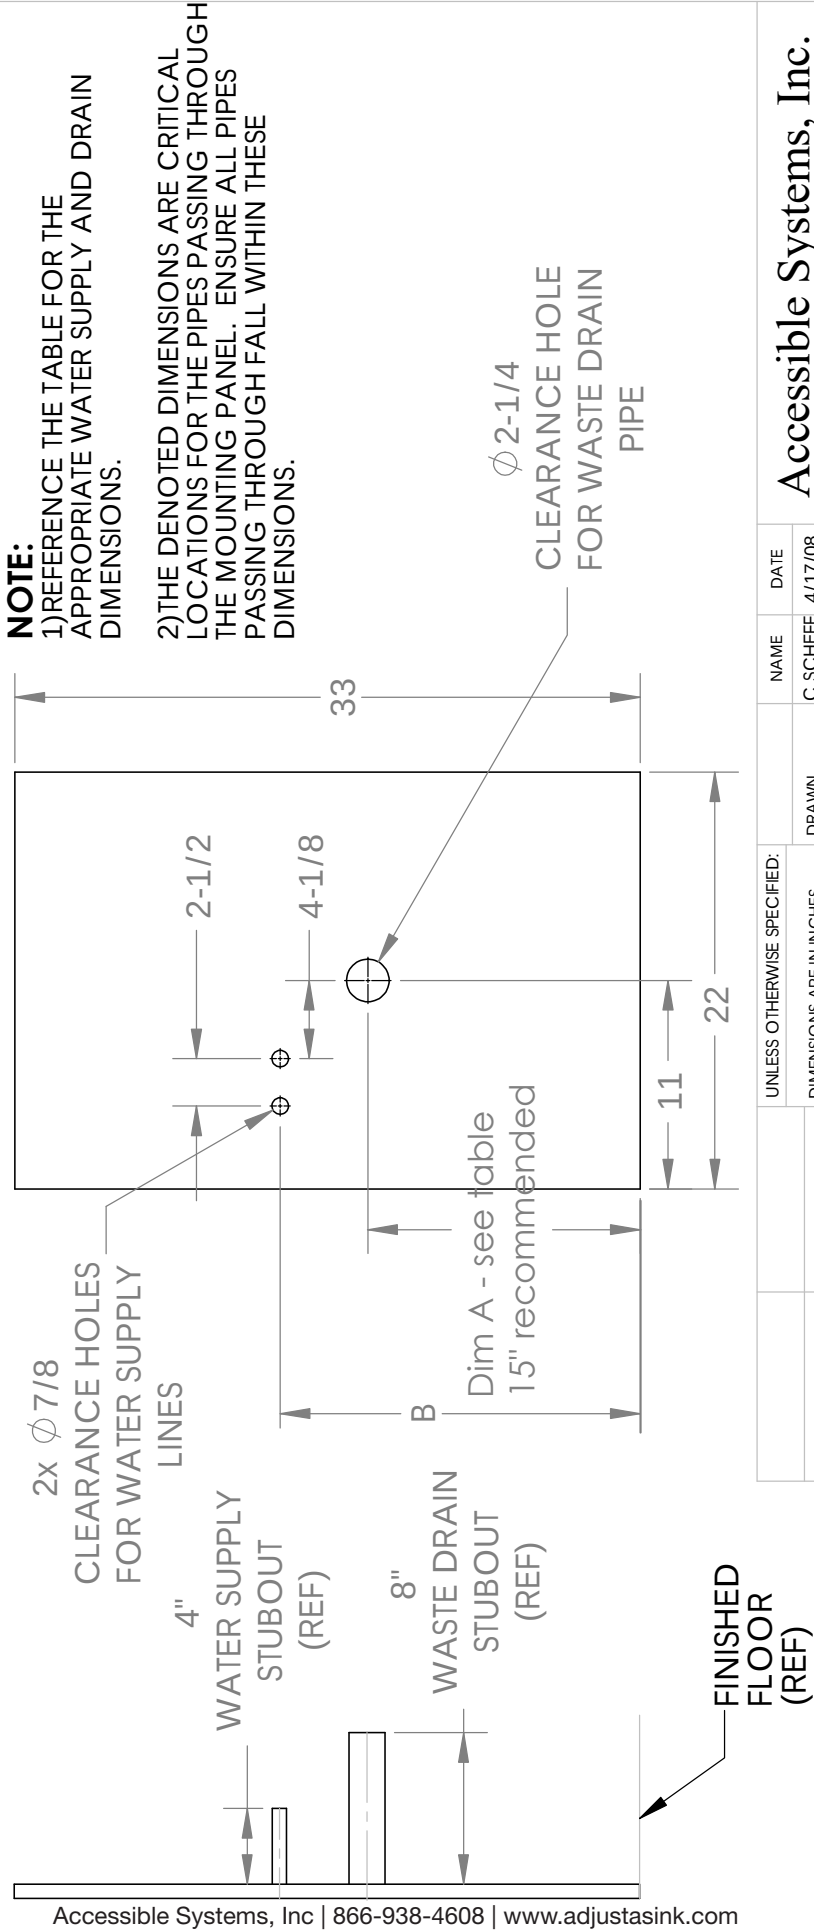

PROPRIETARY AND CONFIDENTIAL THE INFORMATION CONTAINED IN THIS DRAWING IS THE SOLE PROPERTY OF ACCESSIBLE SYSTEMS, INC. ANY REPRODUCTION IN PART OR AS A WHOLE WITHOUT THE WRITTEN PERMISSION OF ACCESSIBLE SYSTEMS, INC IS PROHIBITED.										TOLERANCES:		5-3-10		TITLE: ROUGH-IN FOR K100 3-STAGE PLUMBING						
										FRACTIONAL $\pm$ 1/16		CHECKED								
										ANGULAR: MACH $\pm$		ENG APPR.		REV: 1/1/18				SIZE	DWG. NO.	REV
										TWO PLACE DECIMAL $\pm$		MFG APPR.						A	K100-87	H
										THREE PLACE DECIMAL $\pm$		Q.A.		COMMENTS:		SCALE: 1:8		WEIGHT:		SHEET 1 OF 1
INTERPRET GEOMETRIC TOLERANCING PER:																				
MATERIAL																				
FINISH																				
NEXT ASSY		USED ON																		
APPLICATION																				
DO NOT SCALE DRAWING																				