

Adjust-a-Sink®

Product Information and Specifications



Table of Contents:

Model E-140	2
Standard Configuration.....	3
Order Information & Checklist	4
Prints and Drawings	5
Model K100	9
Standard Configuration.....	10
Order Information & Checklist.....	11
Bowl Color Options.....	12
Prints and Drawings.....	13
Model K100V- THIS MODEL HAS BEEN DISCONTINUED	Substitute K100 with Comfort Fit Bowl. 17



MODEL E140



- The E140 Adjust-a-Sink System elevates the shampoo bowl a total of 14” vertically.
- Height distance from the floor to the neck opening of the bowl ranges from 29” to 43”
- The basic dimensions of a unit in the “down” position are: 22” Wide, 27” Deep and 34” High (to the top of the backsplash)
- A touchpad controlled electric lift elevates the shampoo bowl (requires 120V GFCI outlet)
- Components are manufactured from stainless steel, aluminum and coated steel. The design has proven to provide years of trouble-free service when properly cleaned and maintained.

PAYMENT METHODS: Credit card, or check in advance.



cUPC Listed
File #5496



Certified to Electrical
Safety Standards
File #E10062

Model E140 Standard Configurations:

- Comfort Fit #3050 Solid Surface Shampoo Bowl (Black or White)
 - Complete with 650 Faucet, 1729 Vacuum Breaker, and Spray Hose
- Basket Strainer for Shampoo Bowl (Supplied by Accessible Systems, Inc.)
- Durable Painted Steel Drain Shroud
- Hot & Cold Water Supply Lines (1/2: FIP to 3/8 comp)
 - PLEASE NOTE: We do not supply the hot and cold shut off valves
- Patent Pending Rigid Telescoping Plumbing
 - PLEASE NOTE: We do not supply the 1 1/2" "P" trap
- Backsplash of Wilsonart laminate which is available in 2 standard colors:
 - Black or Frosty White
- 2 year warranty on all parts.

Photos of Standard E140 and CF #3050 Bowl

			
E140-BK standard BLACK - BLACK Comfort Fit #3050 - Wilsonart 1595-60 BLACK - BLACK Shroud	E140-BK standard BLACK - BLACK Comfort Fit #3050 - Wilsonart 1595-60 BLACK -STAINLESS STEEL Shroud	E140-WT standard WHITE - WHITE Comfort Fit #3050 - Wilsonart 1573-60 WHITE - WHITE Shroud	E140-WT standard WHITE - WHITE Comfort Fit #3050 - Wilsonart 1573-60 WHITE -STAINLESS STEEL Shroud

Fixture for Model E140



ORDER CHECKLIST FOR E140 MODEL ONLY

☐ Comfort Fit #3050	Bowl Selection - Model E140 is only compatible with our Comfort Fit #3050 Bowl
☐ Black ☐ White ☐ Other: _____	Bowl Color - Standard white and black ship the quickest. Choose from :  White  Black
☐ Standard ☐ Other: _____	Fixture Choice - Standard Fixture Set is a single lever valve with whiz sprayer on the opposite corner. Contact us for A112.18.1 requirements.
☐ Black ☐ White ☐ Custom (mfr/color): _____	Laminate Color Choice - <u>Stock laminate</u> colors included in base price are: Black (Wilsonart 1595-60) and White (Wilsonart 1573-60). If requesting a <u>special laminate</u> please provide the manufacturer's name and color code number. There will be a modest up-charge for custom color choices - please call for a quote.
☐ Horizontal ☐ Vertical	Grain Orientation for Custom Laminates - For Custom Laminate choices please indicate the orientation of the grain (if applicable).
☐ Black ☐ White ☐ Stainless Steel	Shroud Color - Black and White are included in the base price. Optional upgrade to a Stainless Steel shroud is available for an up charge.
QTY _____	Number of units being ordered.
☐ 1701 Poly Hair Trap ☐ 8750 Cast Iron Hair Trap ☐ 750 Chrome Hair Trap	Optional Hair Interceptor - Do you need a hair trap? We offer three (3) choices of optional hair interceptors/traps.
☐ 1070 Mixing Valve	Optional Anti-Scald Mixing Valve - Are you required to have an anti-scald mixing valve? We offer a kit with ASSE 1070 valve that can be installed on the mounting panel.

Ship to Contact:
(name, number) _____


Project Name
and Location: _____

Ship to Address: _____

ITEM	QTY	FILE NUMBER	TITLE
1	1	40550	LIFT UNIT - E140
2	1	40340	DRAIN SUPPORT BRACKET
3	1	40360	SHROUD - LH
4	1	40420	FRONT PANEL
5	1	40460	DRAIN CLAMP BRACKET
6	1	40480	SHROUD - RH
7	1	40540	SINK BRACKET
8	1	40560	CONTROL ASSEMBLY
9	1	40180	DOUBLE HOSE CLAMP
10	1	K100-83-1	FAUCET
11	1	K100-83-2	VACUUM BREAKER
12	1	K100-83-5	SPRAY HOSE
13	1	T1514	TELESCOPING DRAIN - MODEL T1514
14	1	MODEL 3050	SHAMPOO SINK - MODEL 3050
15	1	20260	SINK BASKET STRAINER
16	1	BASKET STRAINER NUT	BASKET STRAINER NUT (REF)
17	1	BASKET STRAINER GASKET	BASKET STRAINER GASKET (REF)
18	1	LEVELING BOLT	LEVELING BOLT (REF)
19	1	MIXING VALVE	MIXING VALVE (REF)
20	1	WATER HOSE CLAMP	WATER HOSE CLAMP (REF)


NOTES:

1. LOWER ITEM 19 (CLAMP) INDICATED CAN BE USED IF ITEM 18 OPTION (MIXING VALVE) IS NOT SELECTED
2. ITEM 9 CAN BE USED IN PLACE OF ITEM 20 IN THE LOWER POSITION IF PREFERRED

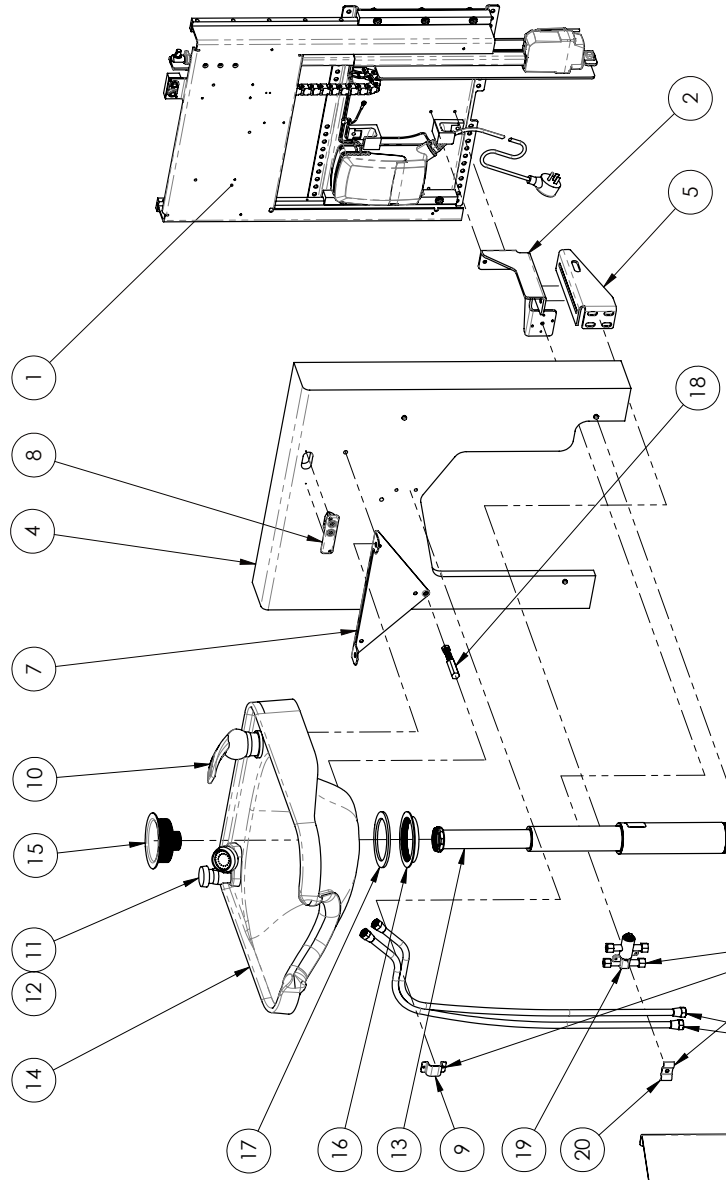


REVISIONS		
ZONE	REV.	DESCRIPTION
	A	INITIAL RELEASE
	B	ADDED MIXING VALVE
	C	UPDATED BOM ENTRIES, ADDED SHEET 4
		DATE
		APPROVED
		A.OILSON
		A.OILSON
		A.OILSON


DRAFTER AJW		DATE 04-02-17	ACCESSIBLE SYSTEMS, INC.	
DESIGNER A.OILSON		DATE 03-12-17	9917 13TH AVENUE NORTH - MPLS, MN 55441 PHONE: 612. 238. 4600	
CHECKER		DATE	TITLE TELESCOPING DRAIN - AUTO	
CUSTOMER APPROVAL		DATE	PROPRIETARY AND CONFIDENTIAL The information contained in this drawing is sole property of Accessible Systems, Inc. Any reproduction in whole or in part without written permission is strictly prohibited.	
ANGLES ± 0.5°			SIZE B	
MATERIAL			DRAWING NO. E140	
FINISH			DO NOT SCALE DRAWING	
THIRD ANGLE PROJECTION			WWW.ADJUSTASINK.COM	
			1 OF 4	

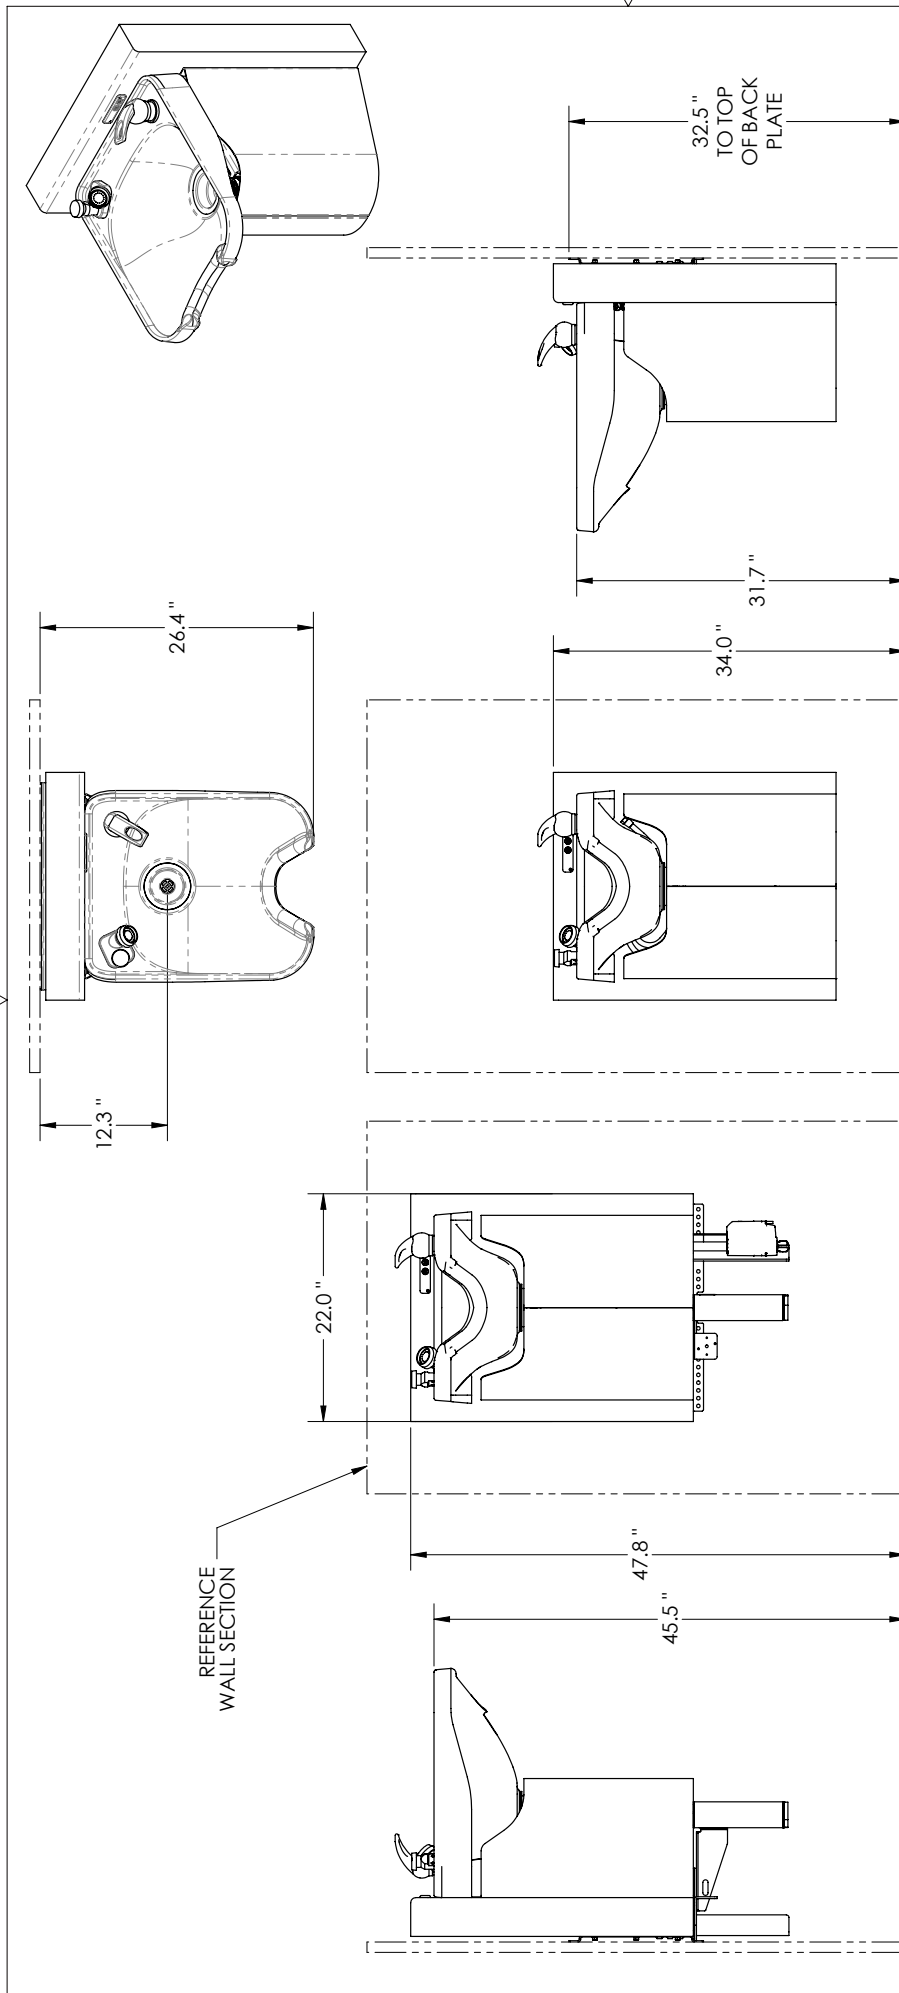

NEXT ASSY

MM (INCH)	DRAFTER	DATE	ACCESSIBLE SYSTEMS, INC. 9917 13TH AVENUE NORTH - MPLS, MN 55441 PHONE: 612. 238. 4600	
	AJW	04-02-17		
TOLERANCES EXCEPT AS NOTED	DESIGNER	DATE	TELESCOPING DRAIN - AUTO	PROPRIETARY AND CONFIDENTIAL The information contained in this drawing is sole property of Accessible Systems, Inc. Any reproduction in whole or in part without written permission is strictly prohibited.
	A. OLSON	03-12-17		
MM INCHES .0 ± .1 .00 ± .01 .000 ± .005	CHECKER	DATE	SIZE B DRAWING NO. E140	DO NOT SCALE DRAWING WWW.ADJUSTASINK.COM 2 OF 4
ANGLES ± 0.5°	CUSTOMER APPROVAL	DATE		
MATERIAL	THIRD ANGLE PROJECTION			
FINISH				

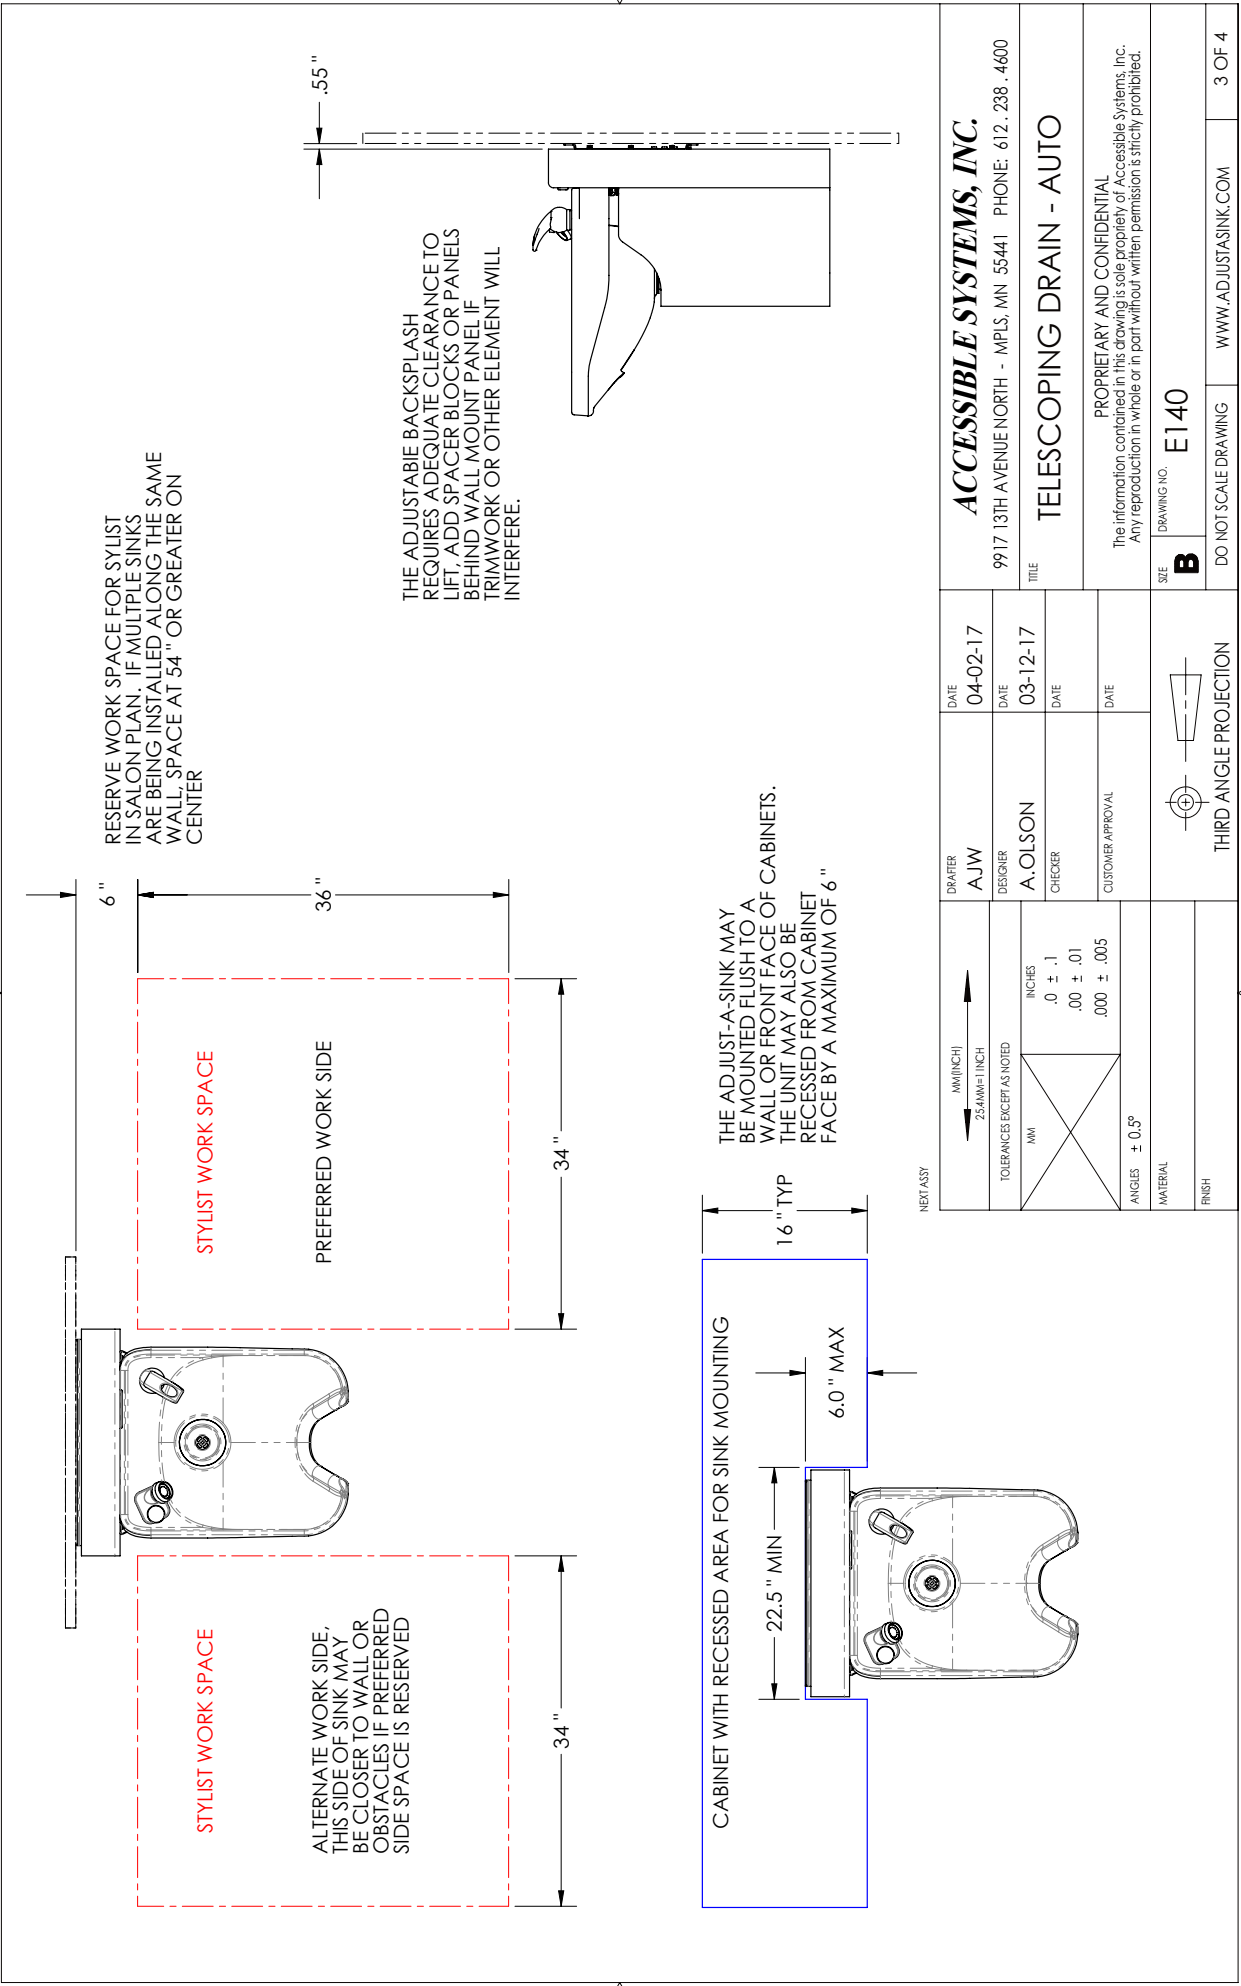

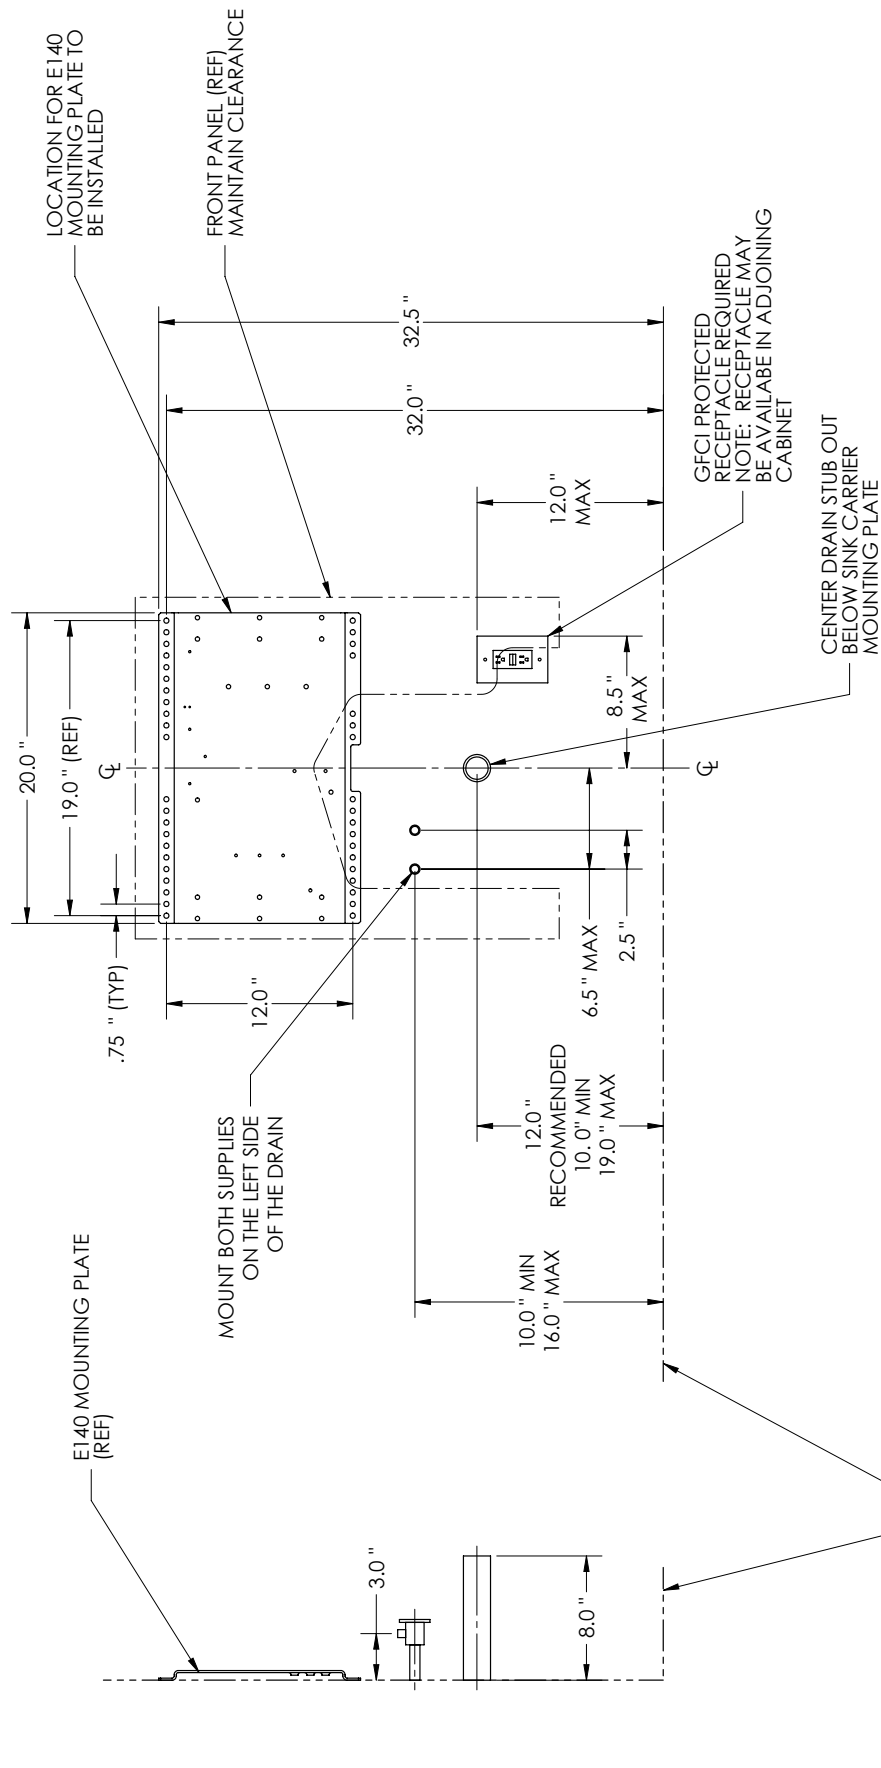


MM (INCH) 25.4MM (1 INCH)		DRAFTER AJW		DATE 04-02-17	ACCESSIBLE SYSTEMS, INC.	
TOLERANCES EXCEPT AS NOTED		DESIGNER A. OLSON	DATE 03-12-17	9917 13TH A VENUE NORTH - MPLS, MN 55441 PHONE: 612 . 238 . 4600		
MM INCHES		CHECKER			TITLE E140 ROUGH-IN	
CUSTOMER APPROVAL			DATE	PROPRIETARY AND CONFIDENTIAL The information contained in this drawing is sole property of Accessible Systems, Inc. Any reproduction in whole or in part without written permission is strictly prohibited.		
ANGLES ± 0.5°				SIZE B	DRAWING NO. E140	
MATERIAL				DO NOT SCALE DRAWING		
FINISH		THIRD ANGLE PROJECTION		WWW.ADJUSTASINK.COM		
				4 OF 4		

MODEL K100



- The K100 Adjust-a-Sink System elevates the shampoo bowl a total of 12" vertically.
- Height distance from the floor to the neck opening of the bowl ranges from 31" to 43" OR 29" to 41" (set at installation)
- The basic dimensions of a unit in the "down" position are: 22" Wide, 27" Deep and 36" High (to the top of the backsplash)
- A self-contained, maintenance-free foot operated hydraulic pump provides the lift capacity needed to raise the shampoo bowl. The hydraulic pump's foot pedal is free to rotate approximately 90 degrees to the side anytime the operator requires.
- Components are manufactured from stainless steel, aluminum, and coated steel. The design has proven to provide years of trouble-free service when properly cleaned and maintained.

PAYMENT METHODS: Credit card, or check in advance.

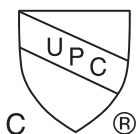

cUPC Listed
File #5496

Model K100 Standard Configurations:

- Comfort Fit #3050 Solid Surface Shampoo Bowl in Black, White or Almond
 - Complete with single lever faucet, vacuum breaker, and spray hose
- Basket Strainer for Shampoo Bowl (Supplied by Accessible Systems, Inc)
- Durable Painted Steel Drain Shroud in Black, White or Almond
- Hot & Cold Water Supply Lines (1/2: FIP to 3/8 comp)
 - PLEASE NOTE we do not supply the hot and cold shut off valves
- Patent Pending Rigid Telescoping Plumbing
 - PLEASE NOTE we do not supply the 1 1/2" "P" trap
- Easy-to-Use Hydraulic Pump - made in the USA - 5 Year Warranty
- 2 year warranty on all other parts and workmanship
- Backboard & backsplash of Wilsonart laminate which is available in 3 standard colors:
 - Black, Frosty White or Almond

Photos and Colors for K100 Standard Configurations with CF #3050 Bowl

			
K100-BK standard BLACK - BLACK Comfort Fit #3050 - Wilsonart 1595-60 Black - BLACK Painted Shroud	K100-WT standard WHITE - WHITE Comfort Fit #3050 - Wilsonart 1573-60 Frosty White -WHITE Painted Shroud	K100-AL standard ALMOND - ALMOND Comfort Fit #3050 - Wilsonart D30-60 Natural Almond -ALMOND Painted Shroud	K100-BK with SSS Up-Grade - BLACK Comfort Fit #3050 - Wilsonart 1595-60 Black -STAINLESS STEEL Shroud

Fixture for Model K100



ORDER CHECKLIST FOR K100 MODEL ONLY

☐ Comfort Fit #3050 ☐ Marble Products 3000W	Bowl Selection - K100 comes standard with a Comfort Fit #3050 Solid Surface bowl. May substitute for a Marble Products 3000W Cultured Marble Bowl (by request) at no charge.
☐ Black ☐ White ☐ Almond ☐ Other: _____	Bowl Color - Standard black, white and almond ship the quickest. See next page for other bowl color choices.
☐ 550 Faucet / 1729 VB ☐ Other: _____	Fixture Choice - Standard fixture set is a single lever valve with whiz sprayer on the opposite corner. Contact us for ASME A112.18.1 requirements.
☐ Black ☐ White ☐ Almond ☐ Custom (mfr/color): _____	Laminate Color Choice - <u>Stock laminate</u> colors included in base price are: Black (Wilsonart 1595-60), White (Wilsonart 1573-60), and Almond (Wilsonart D30-60). If requesting a <u>special laminate</u> please provide the manufacturer's name and color code number. There will be a modest up-charge for custom color choices - please call for a quote.
☐ Horizontal ☐ Vertical	Grain Orientation for Custom Laminates - For Custom Laminate choices please indicate the orientation of the grain (if applicable).
☐ Black ☐ White ☐ Almond ☐ Stainless Steel	Shroud Color - Black, white and almond are included in the base price. Optional upgrade to a Stainless Steel shroud is available for an up charge.
QTY _____	Number of units being ordered.
☐ 1701 Poly Hair Trap ☐ 8750 Cast Iron Hair Trap ☐ 750 Chrome Hair Trap	Optional Hair Interceptor - Do you need a hair trap? We offer three (3) choices of optional hair interceptors/traps.
☐ 1070 Mixing Valve	Optional Anti-Scald Mixing Valve - Are you required to have an anti-scald mixing valve? We offer a kit with ASSE 1070 valve that can be installed on the mounting panel.


Ship to Contact:
(name, number) _____

Project Name _____
and Location: _____

Ship to Address: _____

K100 BOWL COLOR OPTIONS

Comfort Fit #3050 Bowl Color Options

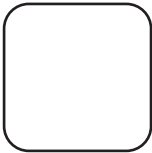

White



Black

2023 Note: Marble Products is only producing Black, White, Almond and Nutmeg colors at this time.

Marble Products 3000W Bowl Solid Color Options



140 Flame Red



301 Nutmeg



305 White



306 Black



309 Charcoal



311 Sand



314 Ginger




318 Mist Grey




319 Spanish Red




322 Pearl

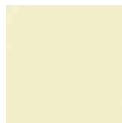

332 Almond

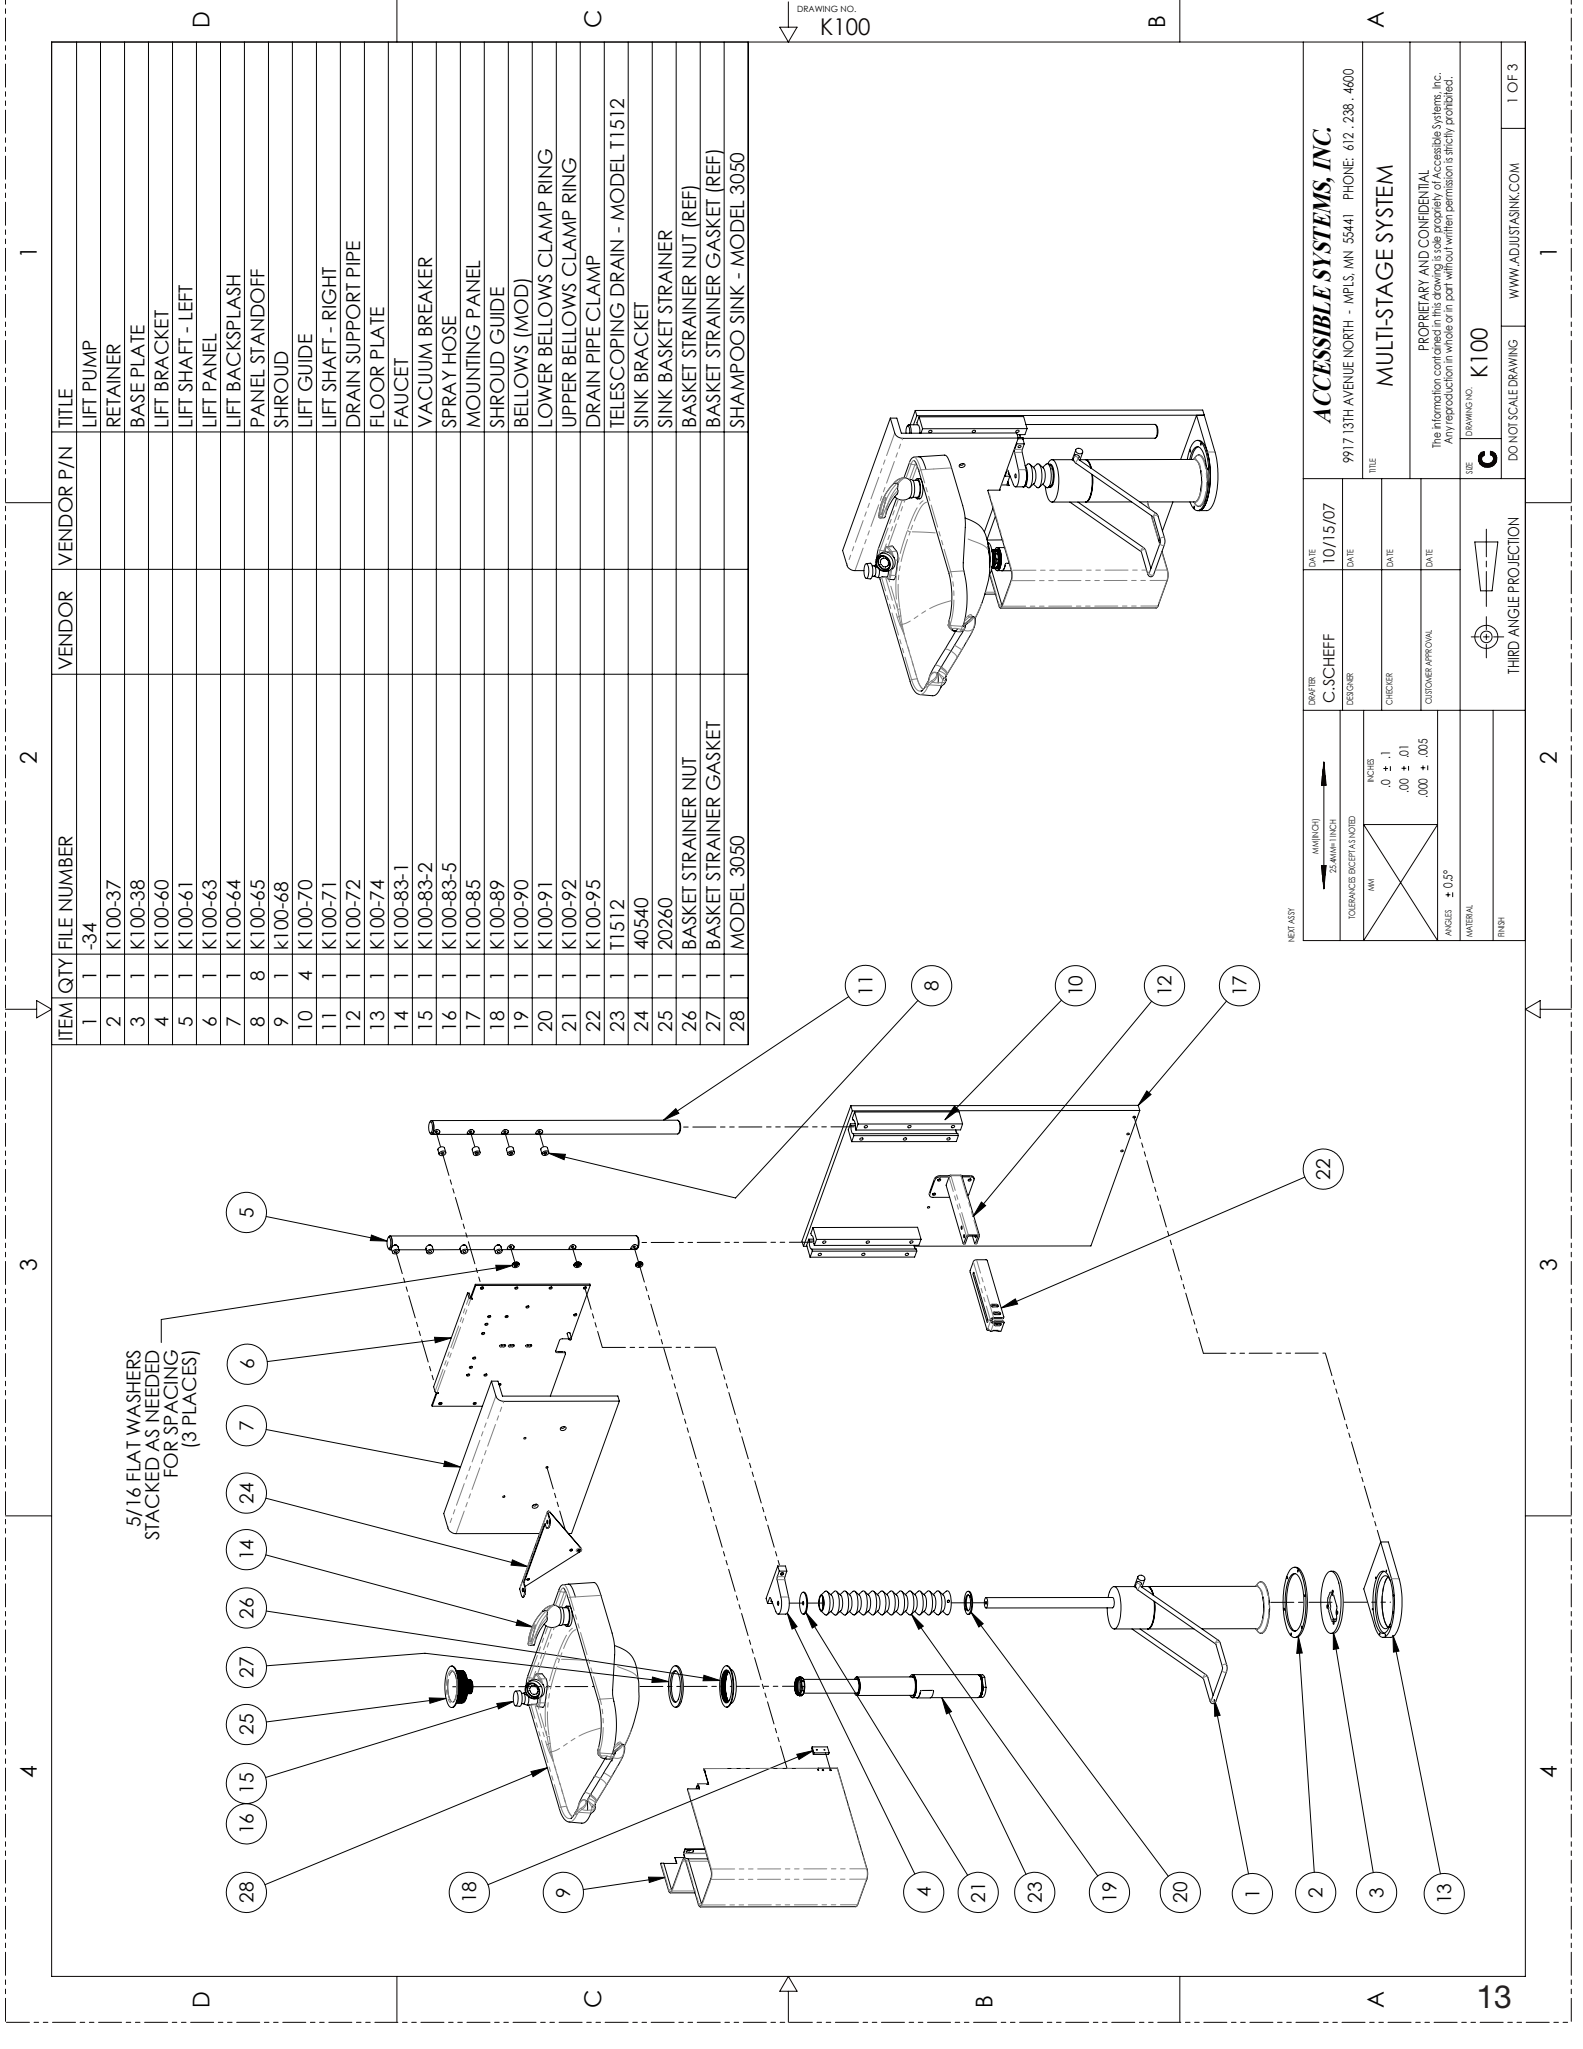


ITEM	QTY	FILE NUMBER	VENDOR	VENDOR P/N	TITLE
1	1	-34			LIFT PUMP
2	1	K100-37			RETAINER
3	1	K100-38			BASE PLATE
4	1	K100-60			LIFT BRACKET
5	1	K100-61			LIFT SHAFT - LEFT
6	1	K100-63			LIFT PANEL
7	1	K100-64			LIFT BACK SPLASH
8	8	K100-65			PANEL STANDOFF
9	1	K100-68			SHROUD
10	4	K100-70			LIFT GUIDE
11	1	K100-71			LIFT SHAFT - RIGHT
12	1	K100-72			DRAIN SUPPORT PIPE
13	1	K100-74			FLOOR PLATE
14	1	K100-83-1			FAUCET
15	1	K100-83-2			VACUUM BREAKER
16	1	K100-83-5			SPRAY HOSE
17	1	K100-85			MOUNTING PANEL
18	1	K100-89			SHROUD GUIDE
19	1	K100-90			BELLOWS (MOD)
20	1	K100-91			LOWER BELLOWS CLAMP RING
21	1	K100-92			UPPER BELLOWS CLAMP RING
22	1	K100-95			DRAIN PIPE CLAMP
23	1	T1512			TELESCOPING DRAIN - MODEL T1512
24	1	40540			SINK BRACKET
25	1	20260			SINK BASKET STRAINER
26	1	BASKET STRAINER NUT			BASKET STRAINER NUT (REF)
27	1	BASKET STRAINER GASKET			BASKET STRAINER GASKET (REF)
28	1	MODEL 3050			SHAMPOO SINK - MODEL 3050

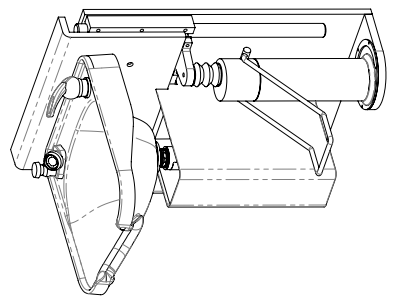


KEY ASST

DRAWN BY C. SCHEFF		DATE 10/15/07	ACCESSIBLE SYSTEMS, INC. 9917 13TH AVENUE NORTH - MPLS, MN 55441 PHONE: 612.238.4600	
DESIGNED BY		DATE	TITLE MULTI-STAGE SYSTEM	
CHECKED BY		DATE	PROPERTY AND CONFIDENTIAL The information contained in this drawing is the property of Accessible Systems, Inc. Any reproduction in whole or in part without written permission is strictly prohibited.	
CUSTOMER APPROVAL		DATE	DRAWING NO. K100	
MATERIAL		DO NOT SCALE DRAWING		
FINISH		WWW.ADJUSTASINK.COM		
THIRD ANGLE PROJECTION		1 OF 3		

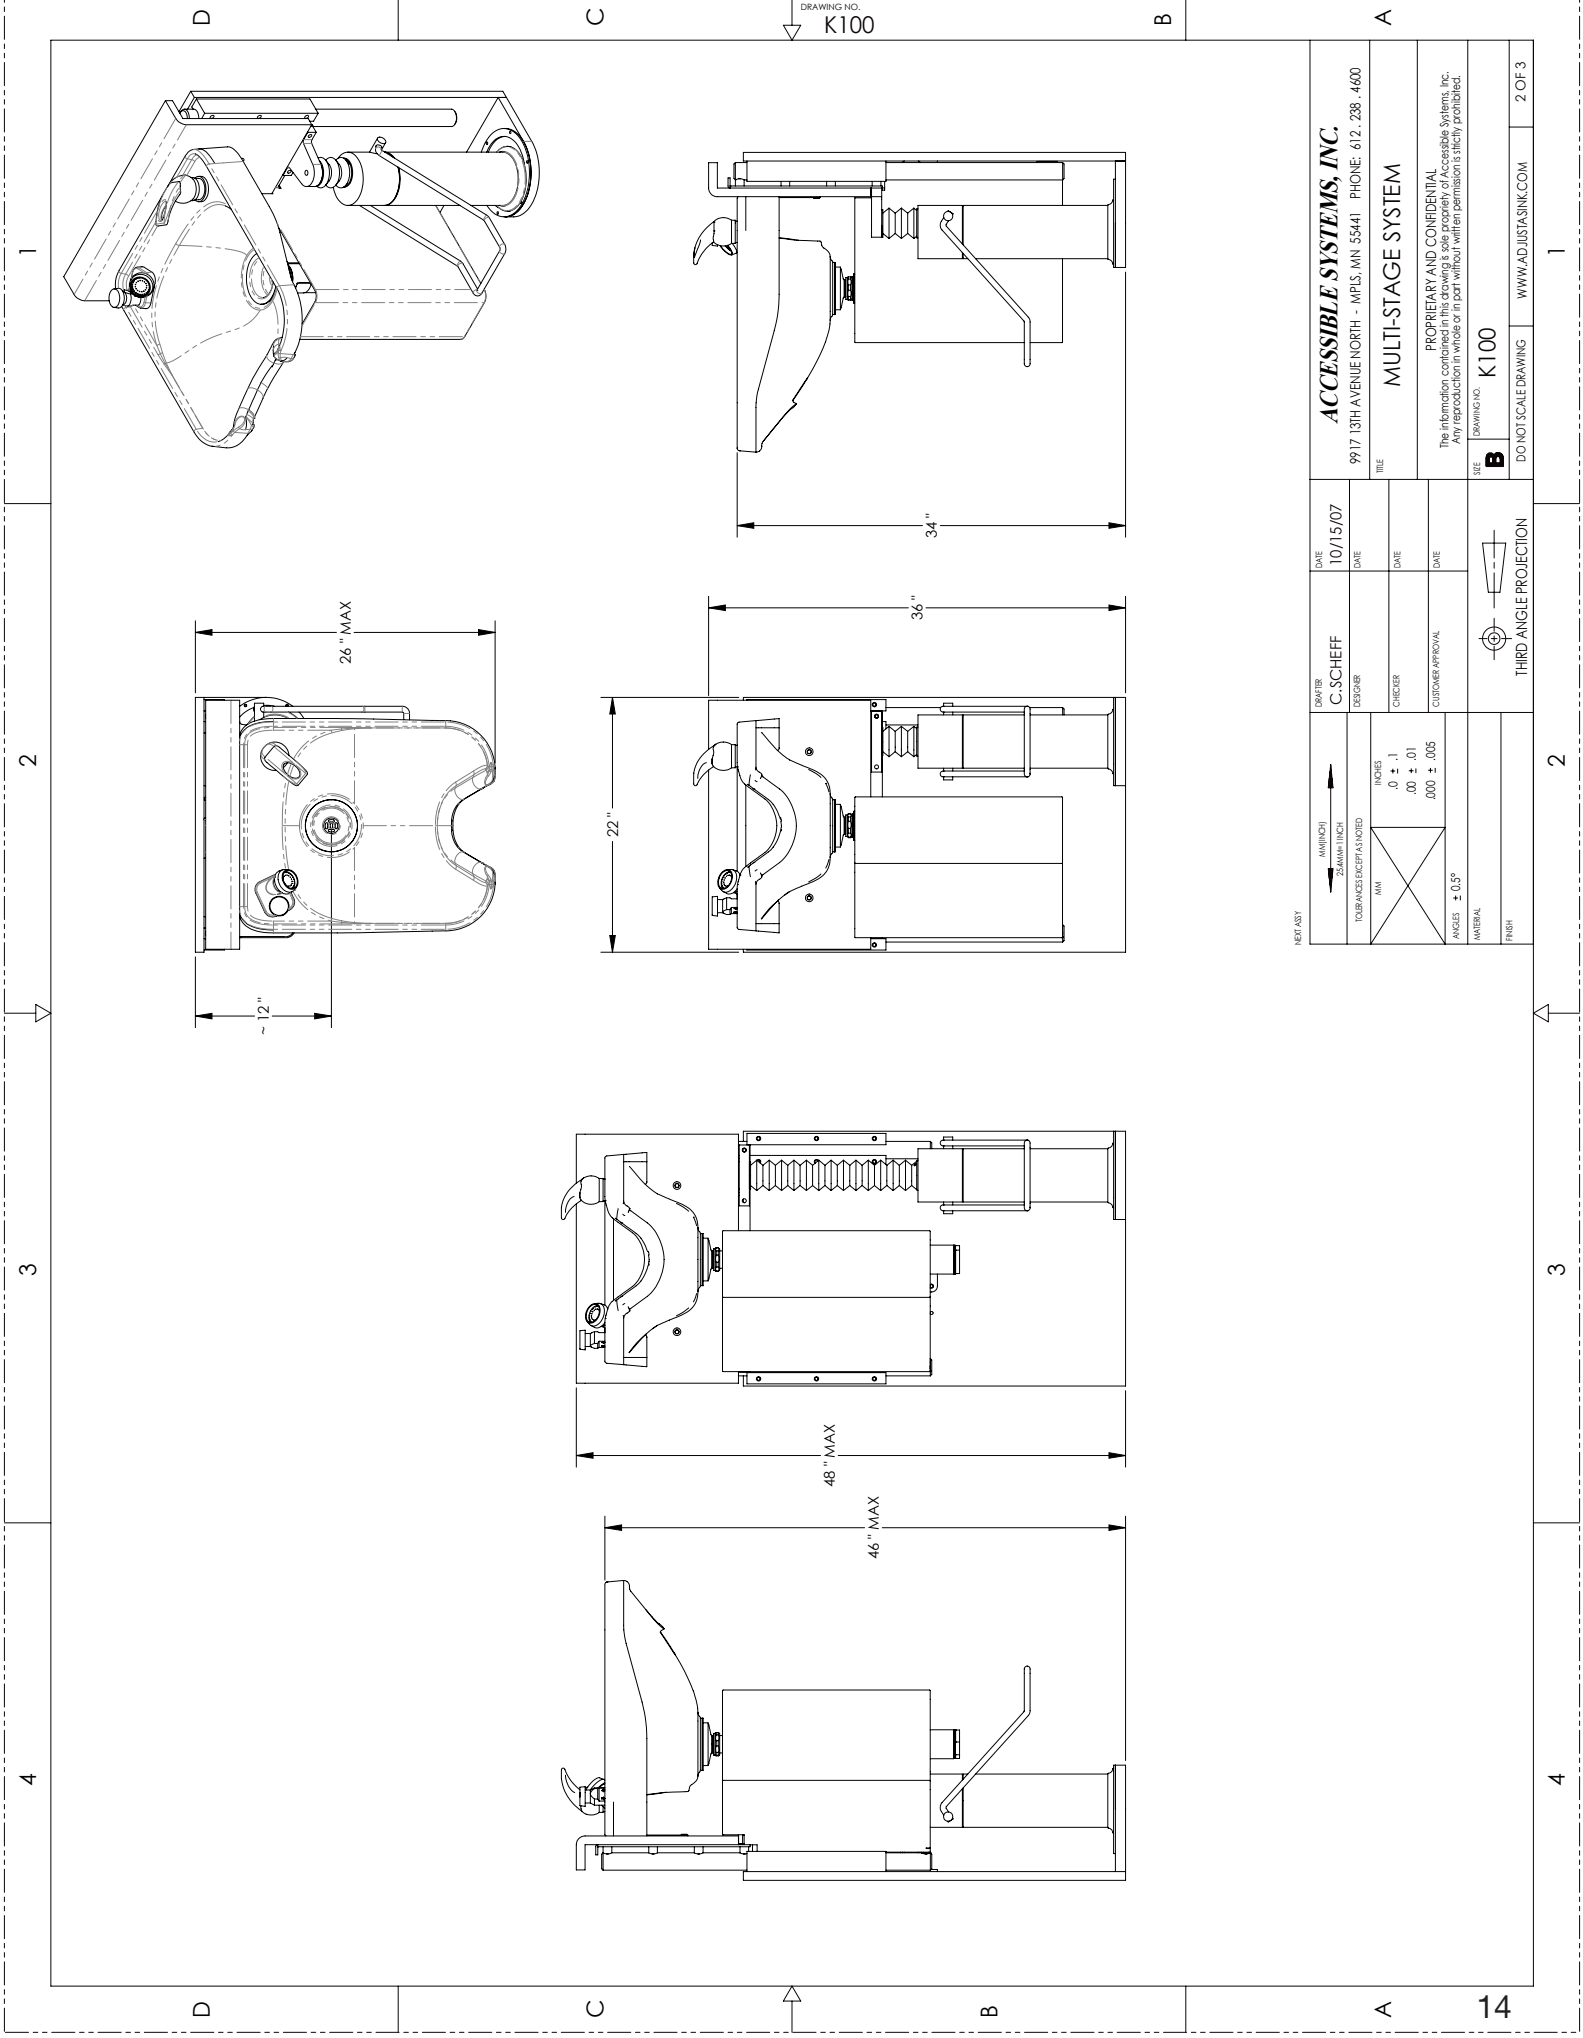

NEXT ASST		DRAWING NO. K100	
DATE	10/15/07	ACCESSIBLE SYSTEMS, INC.	
		9917 13TH AVENUE NORTH - MPLS, MN 55441 PHONE: 612 . 238 . 4600	
		MULTI-STAGE SYSTEM	
		PROPRIETARY AND CONFIDENTIAL	
TOLERANCES EXCEPT AS NOTED		The information contained in this drawing is the property of Accessible Systems, Inc. Any reproduction in whole or in part without written permission is strictly prohibited.	
NOM		DRAWING NO. K100	
INCHES		DO NOT SCALE DRAWING	
.0 ± .1		WWW.ADJUSTASINK.COM	
.00 ± .01		2 OF 3	
.000 ± .005			
ANGLES ± 0.5°			
MATERIAL			
FINISH			

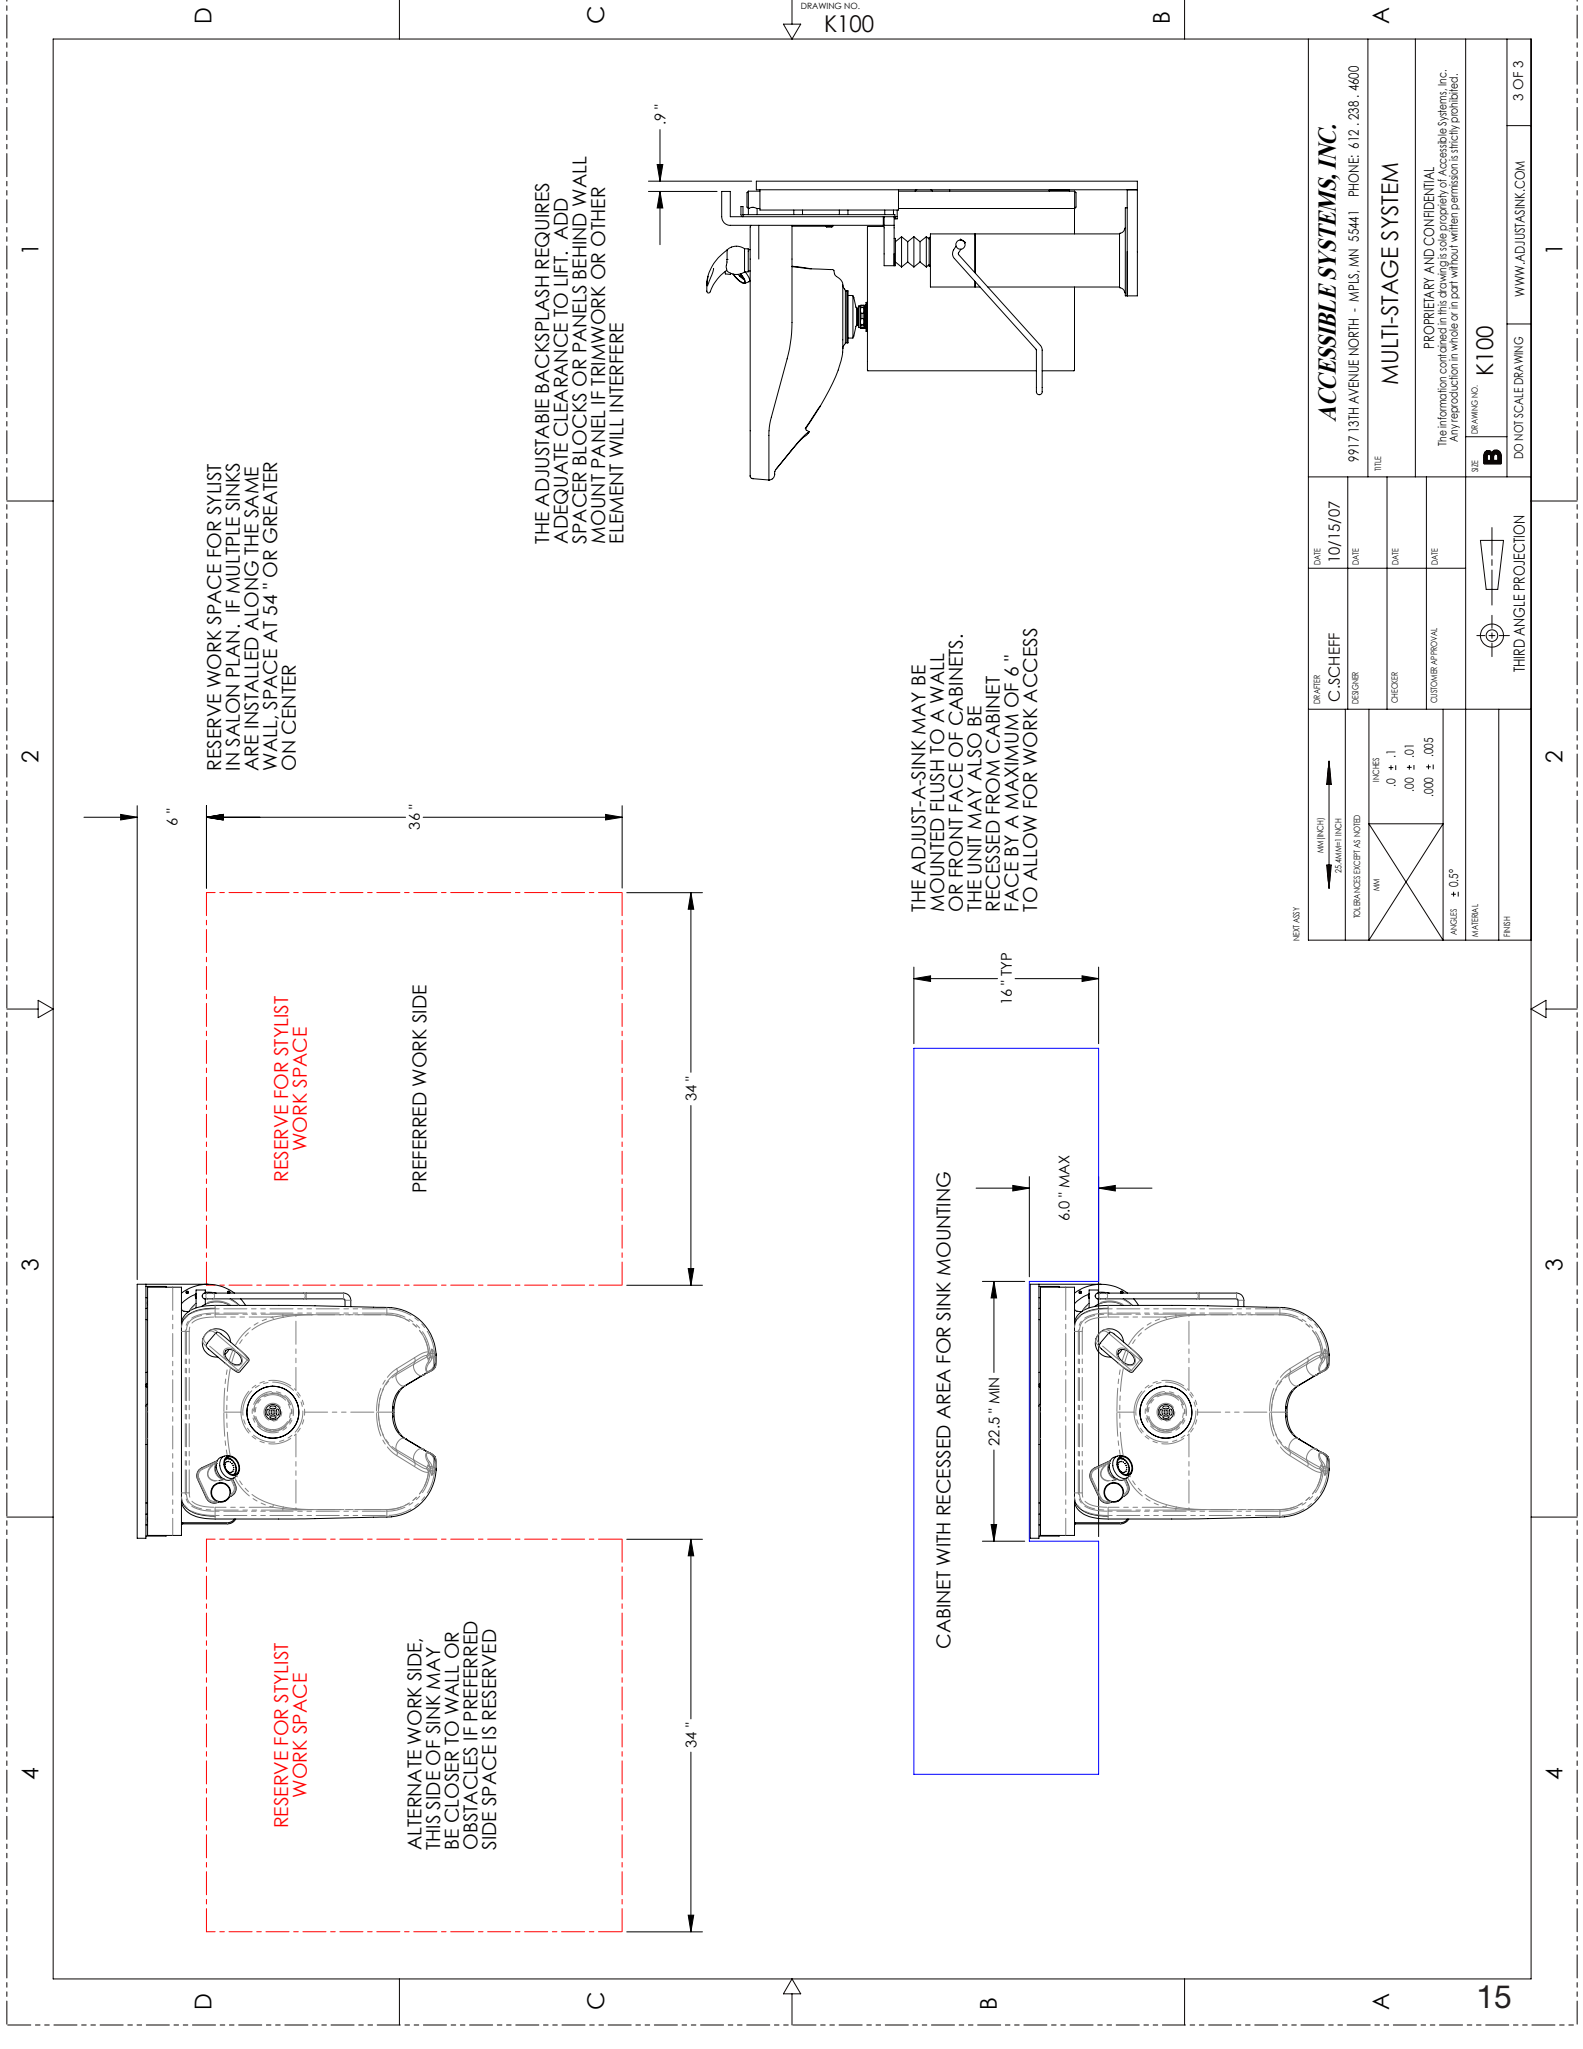

DRAWING NO. K100		DATE 10/15/07		DRAWER C. SCHEFF		DATE 10/15/07		ACCESSIBLE SYSTEMS, INC.	
TOLERANCES EXCEPT AS NOTED		DESIGNER		CHECKER		CUSTOMER APPROVAL		9917 13TH AVENUE NORTH - MPLS, MN 55441 PHONE: 612. 238 - 4600	
FINISH		MATERIAL		ANGLES ± 0.5°		INCHES .0 ± .1 .00 ± .01 .000 ± .005		TITLE MULTI-STAGE SYSTEM	
THIRD ANGLE PROJECTION		DRAWING NO. K100		DO NOT SCALE DRAWING		WWW.ADJUSTASINK.COM		3 OF 3	

MODEL K100V



- The K100-V Adjust-a-Sink System elevates the shampoo bowl a total of 12" vertically.
- Height distance from the floor to the neck of the bowl ranges from 31"-43"
- The basic dimensions of a unit in the "down" position are: 22": Wide, 27" Deep and 36" High (to the top of the backsplash)
- A self-contained maintenance free foot operated hydraulic pump provides the lift capacity needed to raise the shampoo bowl. The hydraulic pump's foot pedal is free to rotate approximately 90 degrees to the side anytime the operator requires.
- Components are manufactured from stainless steel, aluminum and coated steel. The design has proven to provide years of trouble-free service when properly cleaned and maintained.
- Manufactured to be compatible with the Belvedere 8400K bowl.
- NOTE: K100V Models are NOT UPC listed.

Model K100V Standard Configurations:

- Belvedere 8400K Cast Iron Bowl
 - Complete with 522 Faucet, 403 Vacuum Breaker, and Spray Hose
 - Standard Colors are Black and White
- Basket Strainer for Shampoo Bowl (Supplied by Accessible Systems, Inc)
- Durable Painted Steel Drain Shroud in Black, White or Almond
- Hot & Cold Water Supply Lines (1/2: FIP to 3/8 comp)
 - PLEASE NOTE we do not supply the hot and cold shut off valves
- Patent Pending Hard Telescoping Plumbing
 - PLEASE NOTE we do not supply the 1 1/2" "P" trap
- Easy-to-Use Hydraulic Pump - made in the USA - 3 Year Warranty
- 2 year warranty on all other parts and workmanship
- Backboard & backsplash of Wilsonart laminate which is available in 3 standard colors:
 - Frosty White, Black or Almond

DISCONTINUED
CAST IRON BOWL NO LONGER IN PRODUCTION
SUBSTITUTE K100 with COMFORT FIT BOWL



K100-V standard WHITE
 -WHITE Belvedere 8400K
 -Wilsonart 1573-60 Frosty White
 -WHITE Painted Shroud

522 Fixture with 403 VB
 Includes ASSE 1001 Vacuum Breaker
 Optional - 503 VB available